
41 W Church St Site Plan

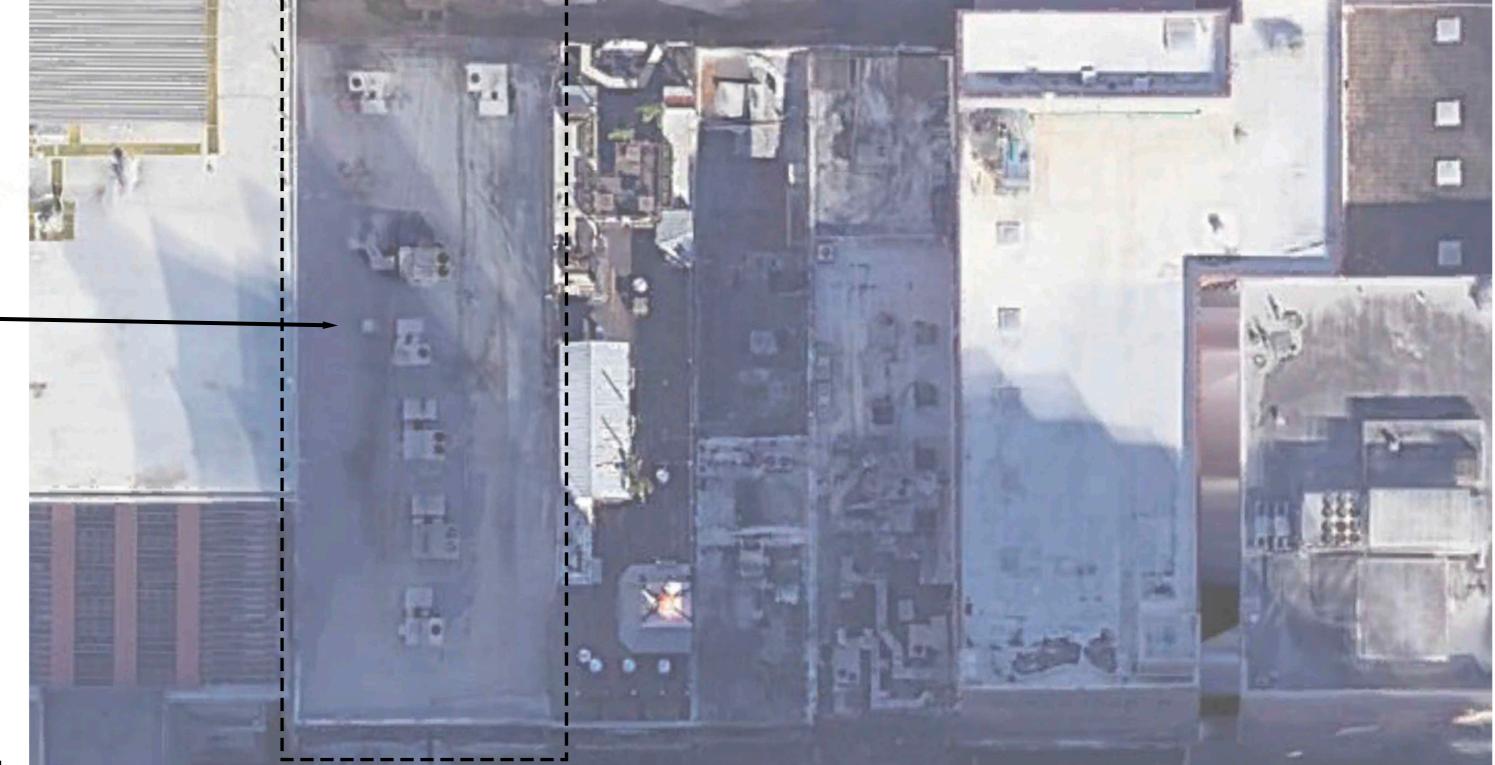

Existing Nightclub scope of work limited to this building's roof facade, and interior

41 W Church St Orlando, FL 32801

Legal Deription:

ROBERT R REIDS ADDITION C/62 THE W 1/2 OF LOT 4 (LESS E 2.5 FT OF S 25 FT THEREOF) & E 27 FT OF LOT 5 BLK 38 /

West Church St

Parcel #: 26-22-29-7352-38-042

SCALE: NTS