
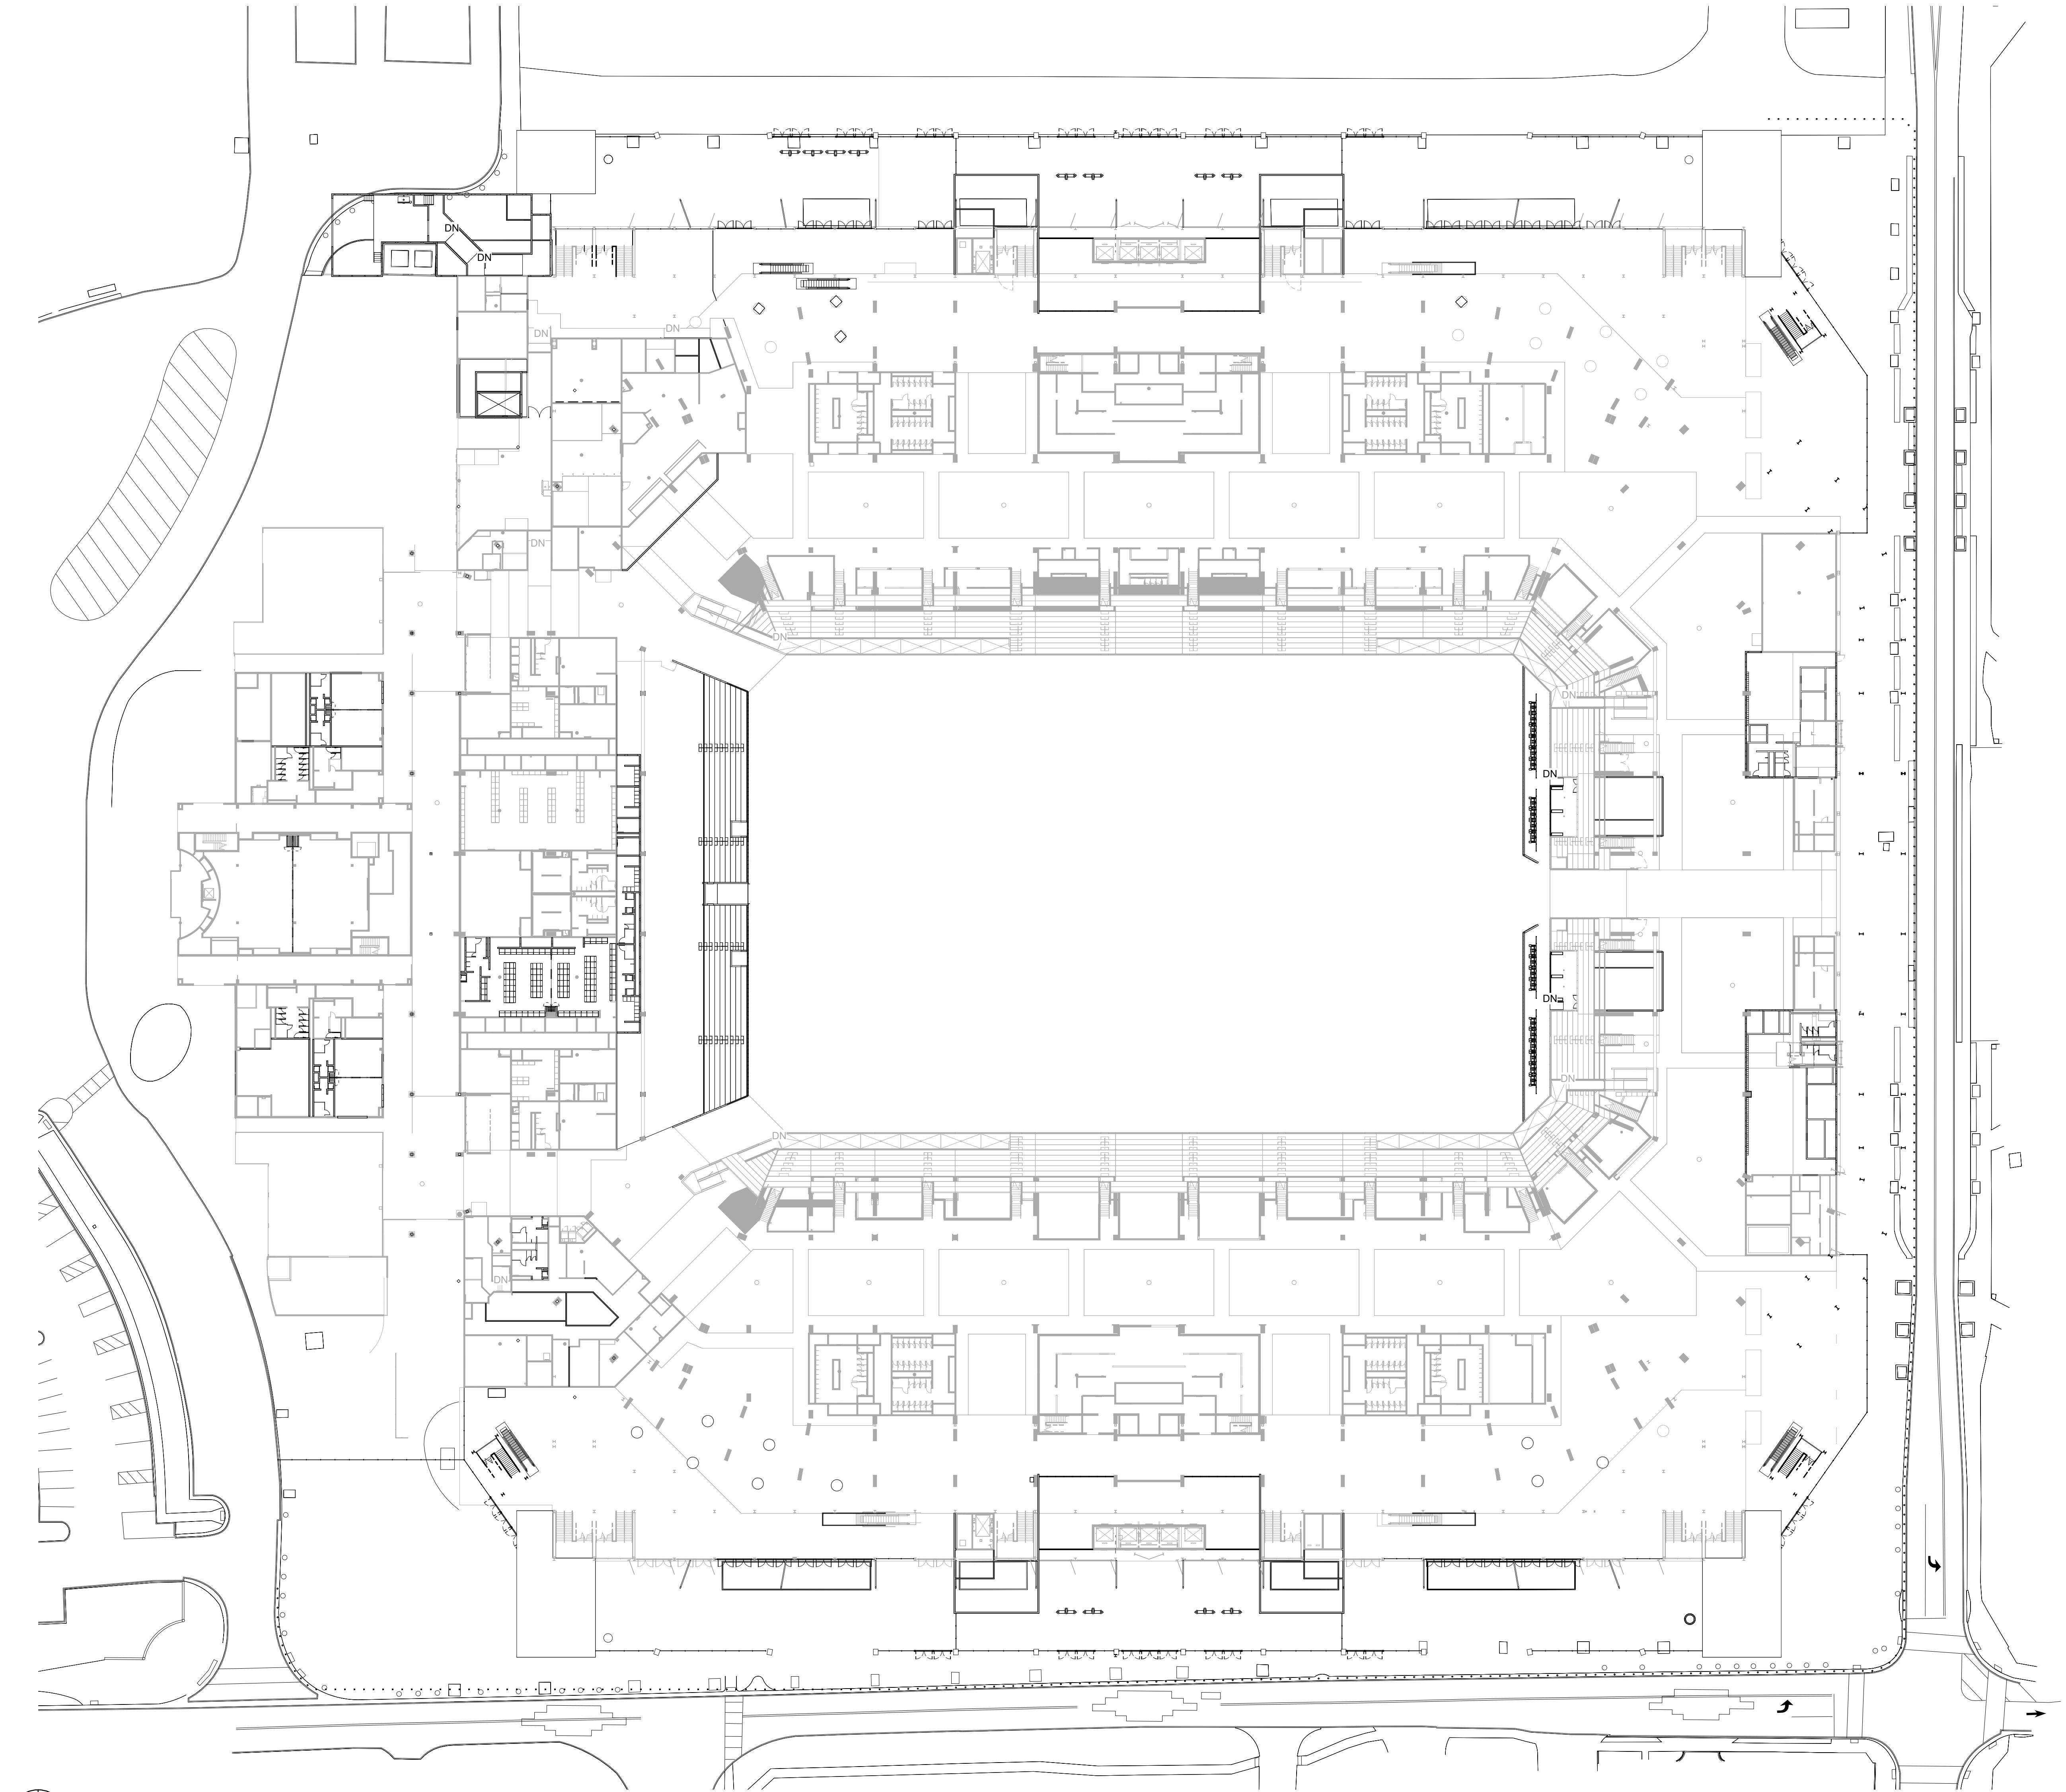


Autodesk Docs\\J35-2511-00_Camping World Stadium Renovation\\35-2511-00_CWS Sheets_AR_2024.rvt
5/30/2025 1:24:06 PM

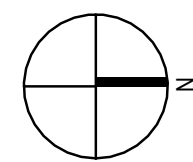

 ARCHITECTURAL SITE PLAN
SCALE: 1" = 40'-0"

REFERENCE KEYNOTES

 SHEET NOTES



NOT FOR
CONSTRUCTION

Project
Logo

CAMPING WORLD STADIUM RENOVATION

1 CITRUS BOWL PLACE
ORLANDO, FL 32835

SCHEMATIC
DESIGN
5/30/2025
REVISIONS

PROJ. NO. 36-25111-00
ARCHITECTURAL
SITE PLAN

A001