



preliminary plan - not for construction

30" x 42" Sheet Size: E1

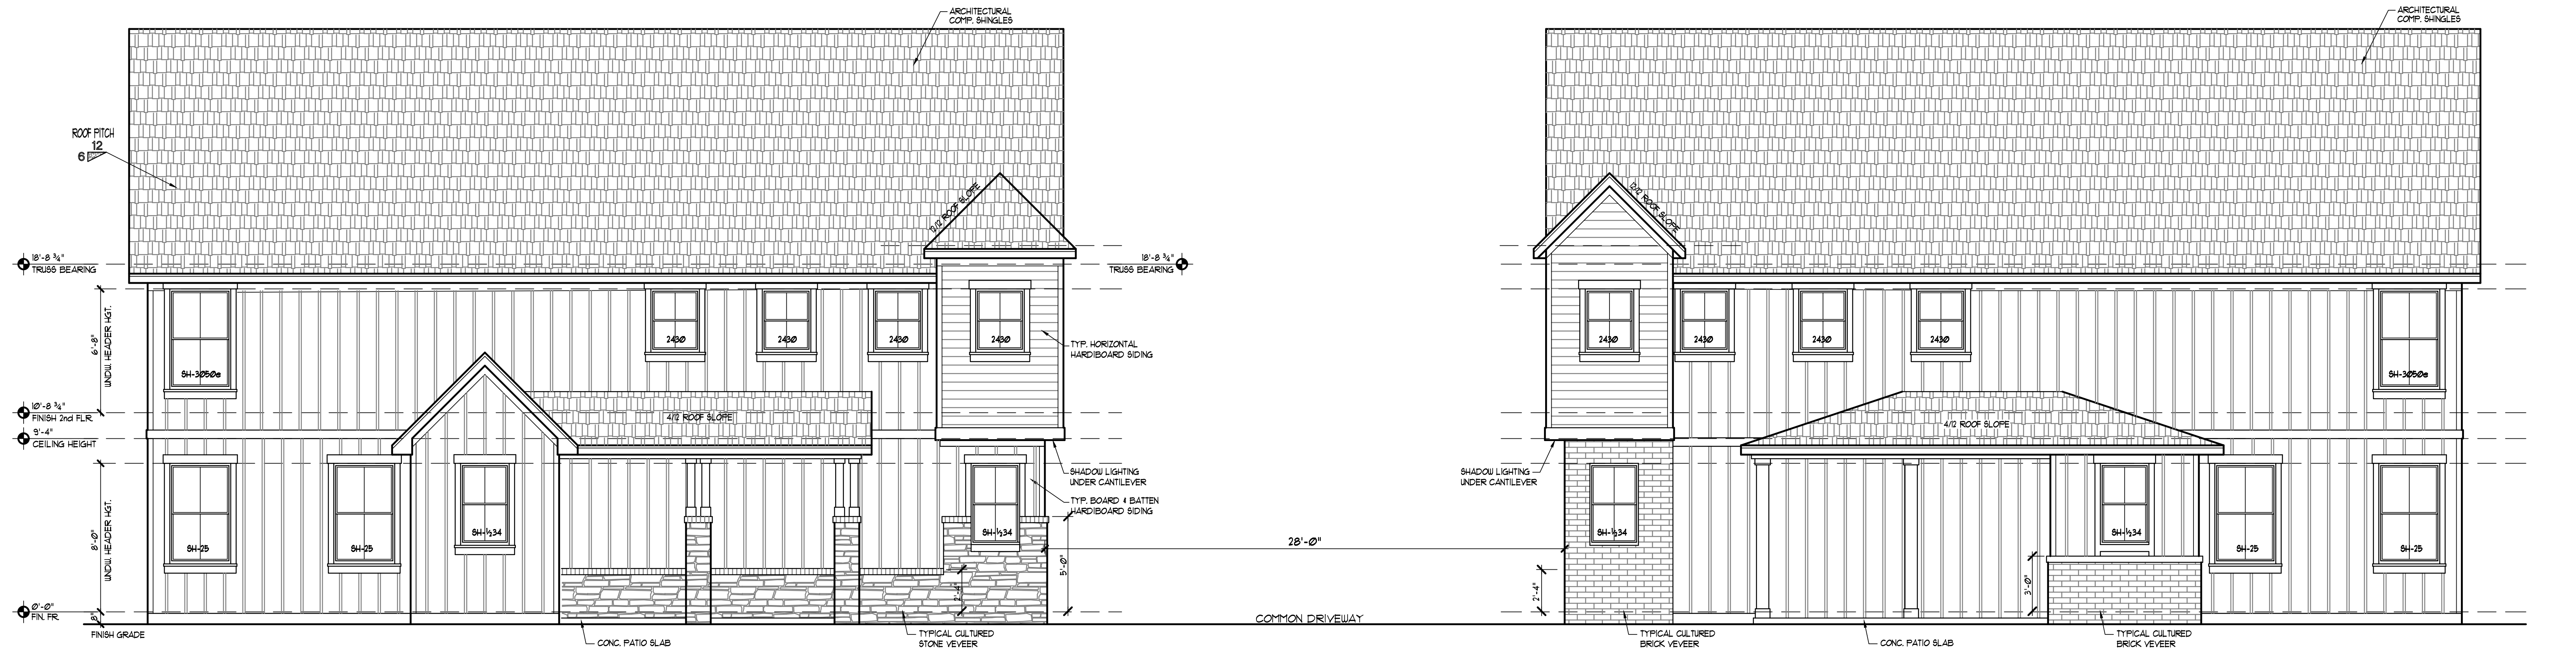

REAR ELEVATIONS

SCALE: 1/4" = 1'-0"

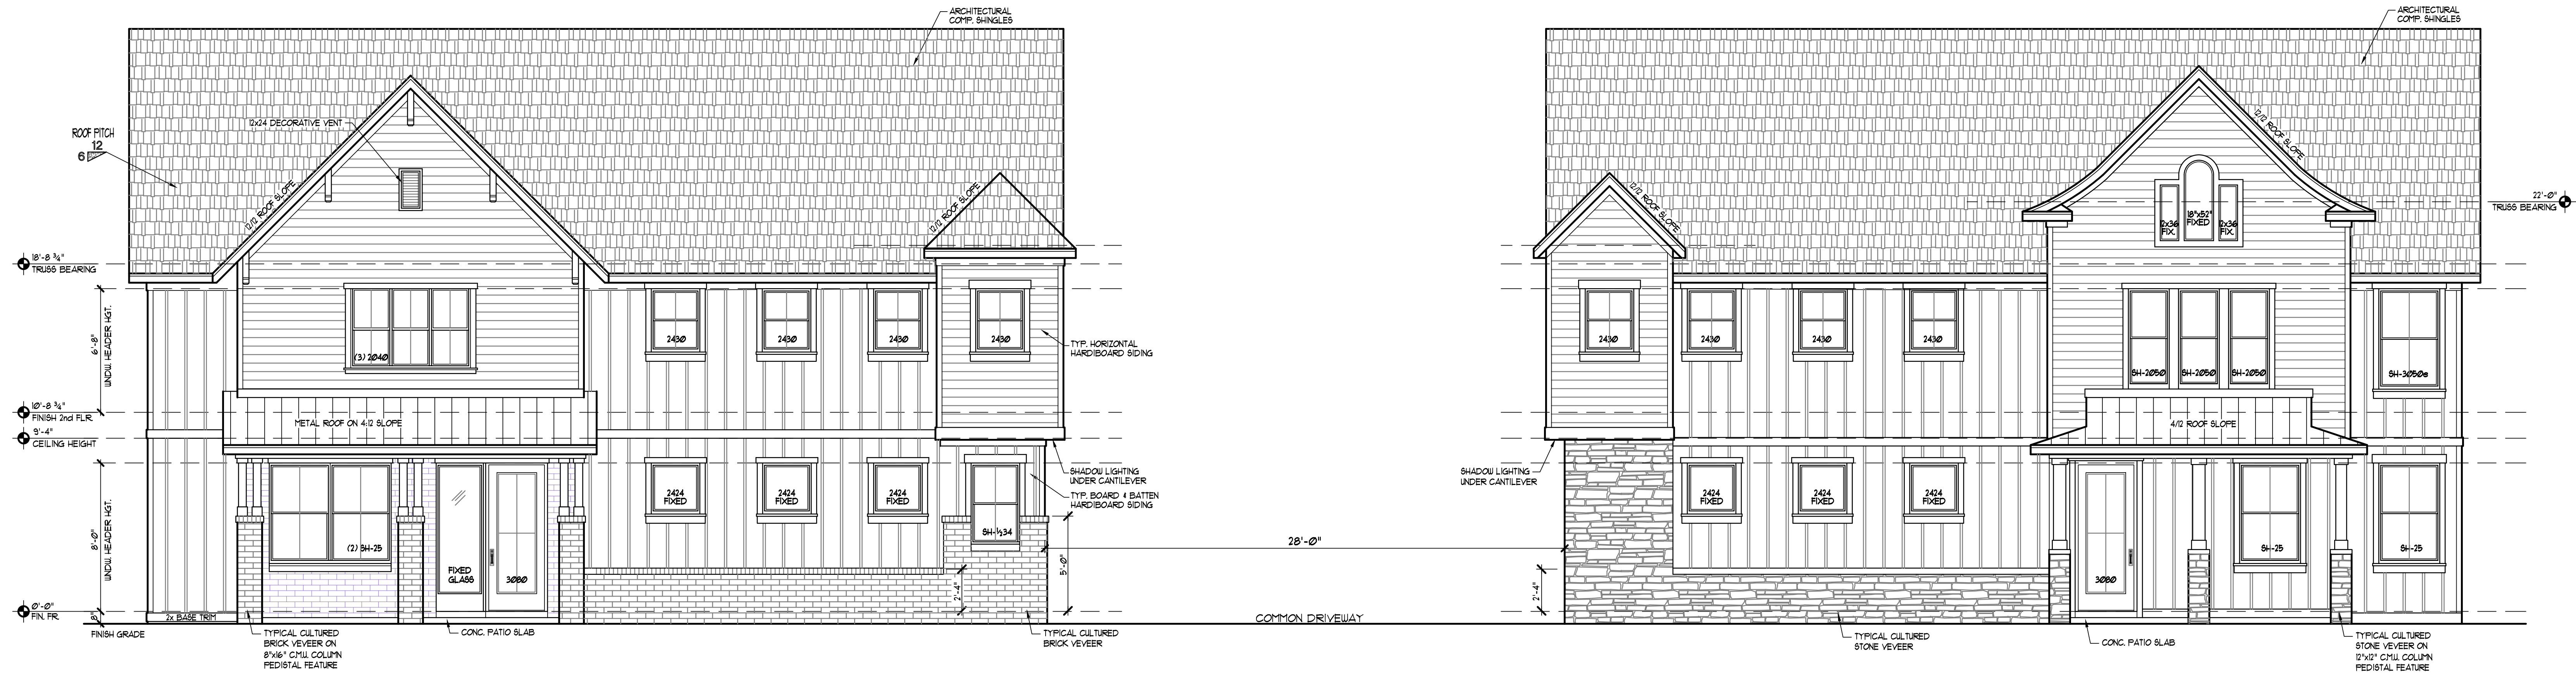

SOUTH UNITS

FRONT ELEVATIONS

SCALE: 1/4" = 1'-0"

Latta Lane Duplex

NORTH UNITS

NO.	REVISION DESCRIPTION	DATE
1		
2		
3		
4		
5		
6		
7		
8		
9		
10		

Stanley Forrest
Architect
2567 Ridgeway Drive
Kissimmee, Florida 34746
PHONE: (407) 997-7690
AR006967

FLORIDA REG.
AR006967

Latta Lane
Duplex Project

FRONT, REAR ELEVATIONS
NOTES, SPEC'S. & DETAILS

DRAWN BY:
RW

CHECKED BY:
SF

DATE:
4.12.2025

SHEET
3
OF NINE