


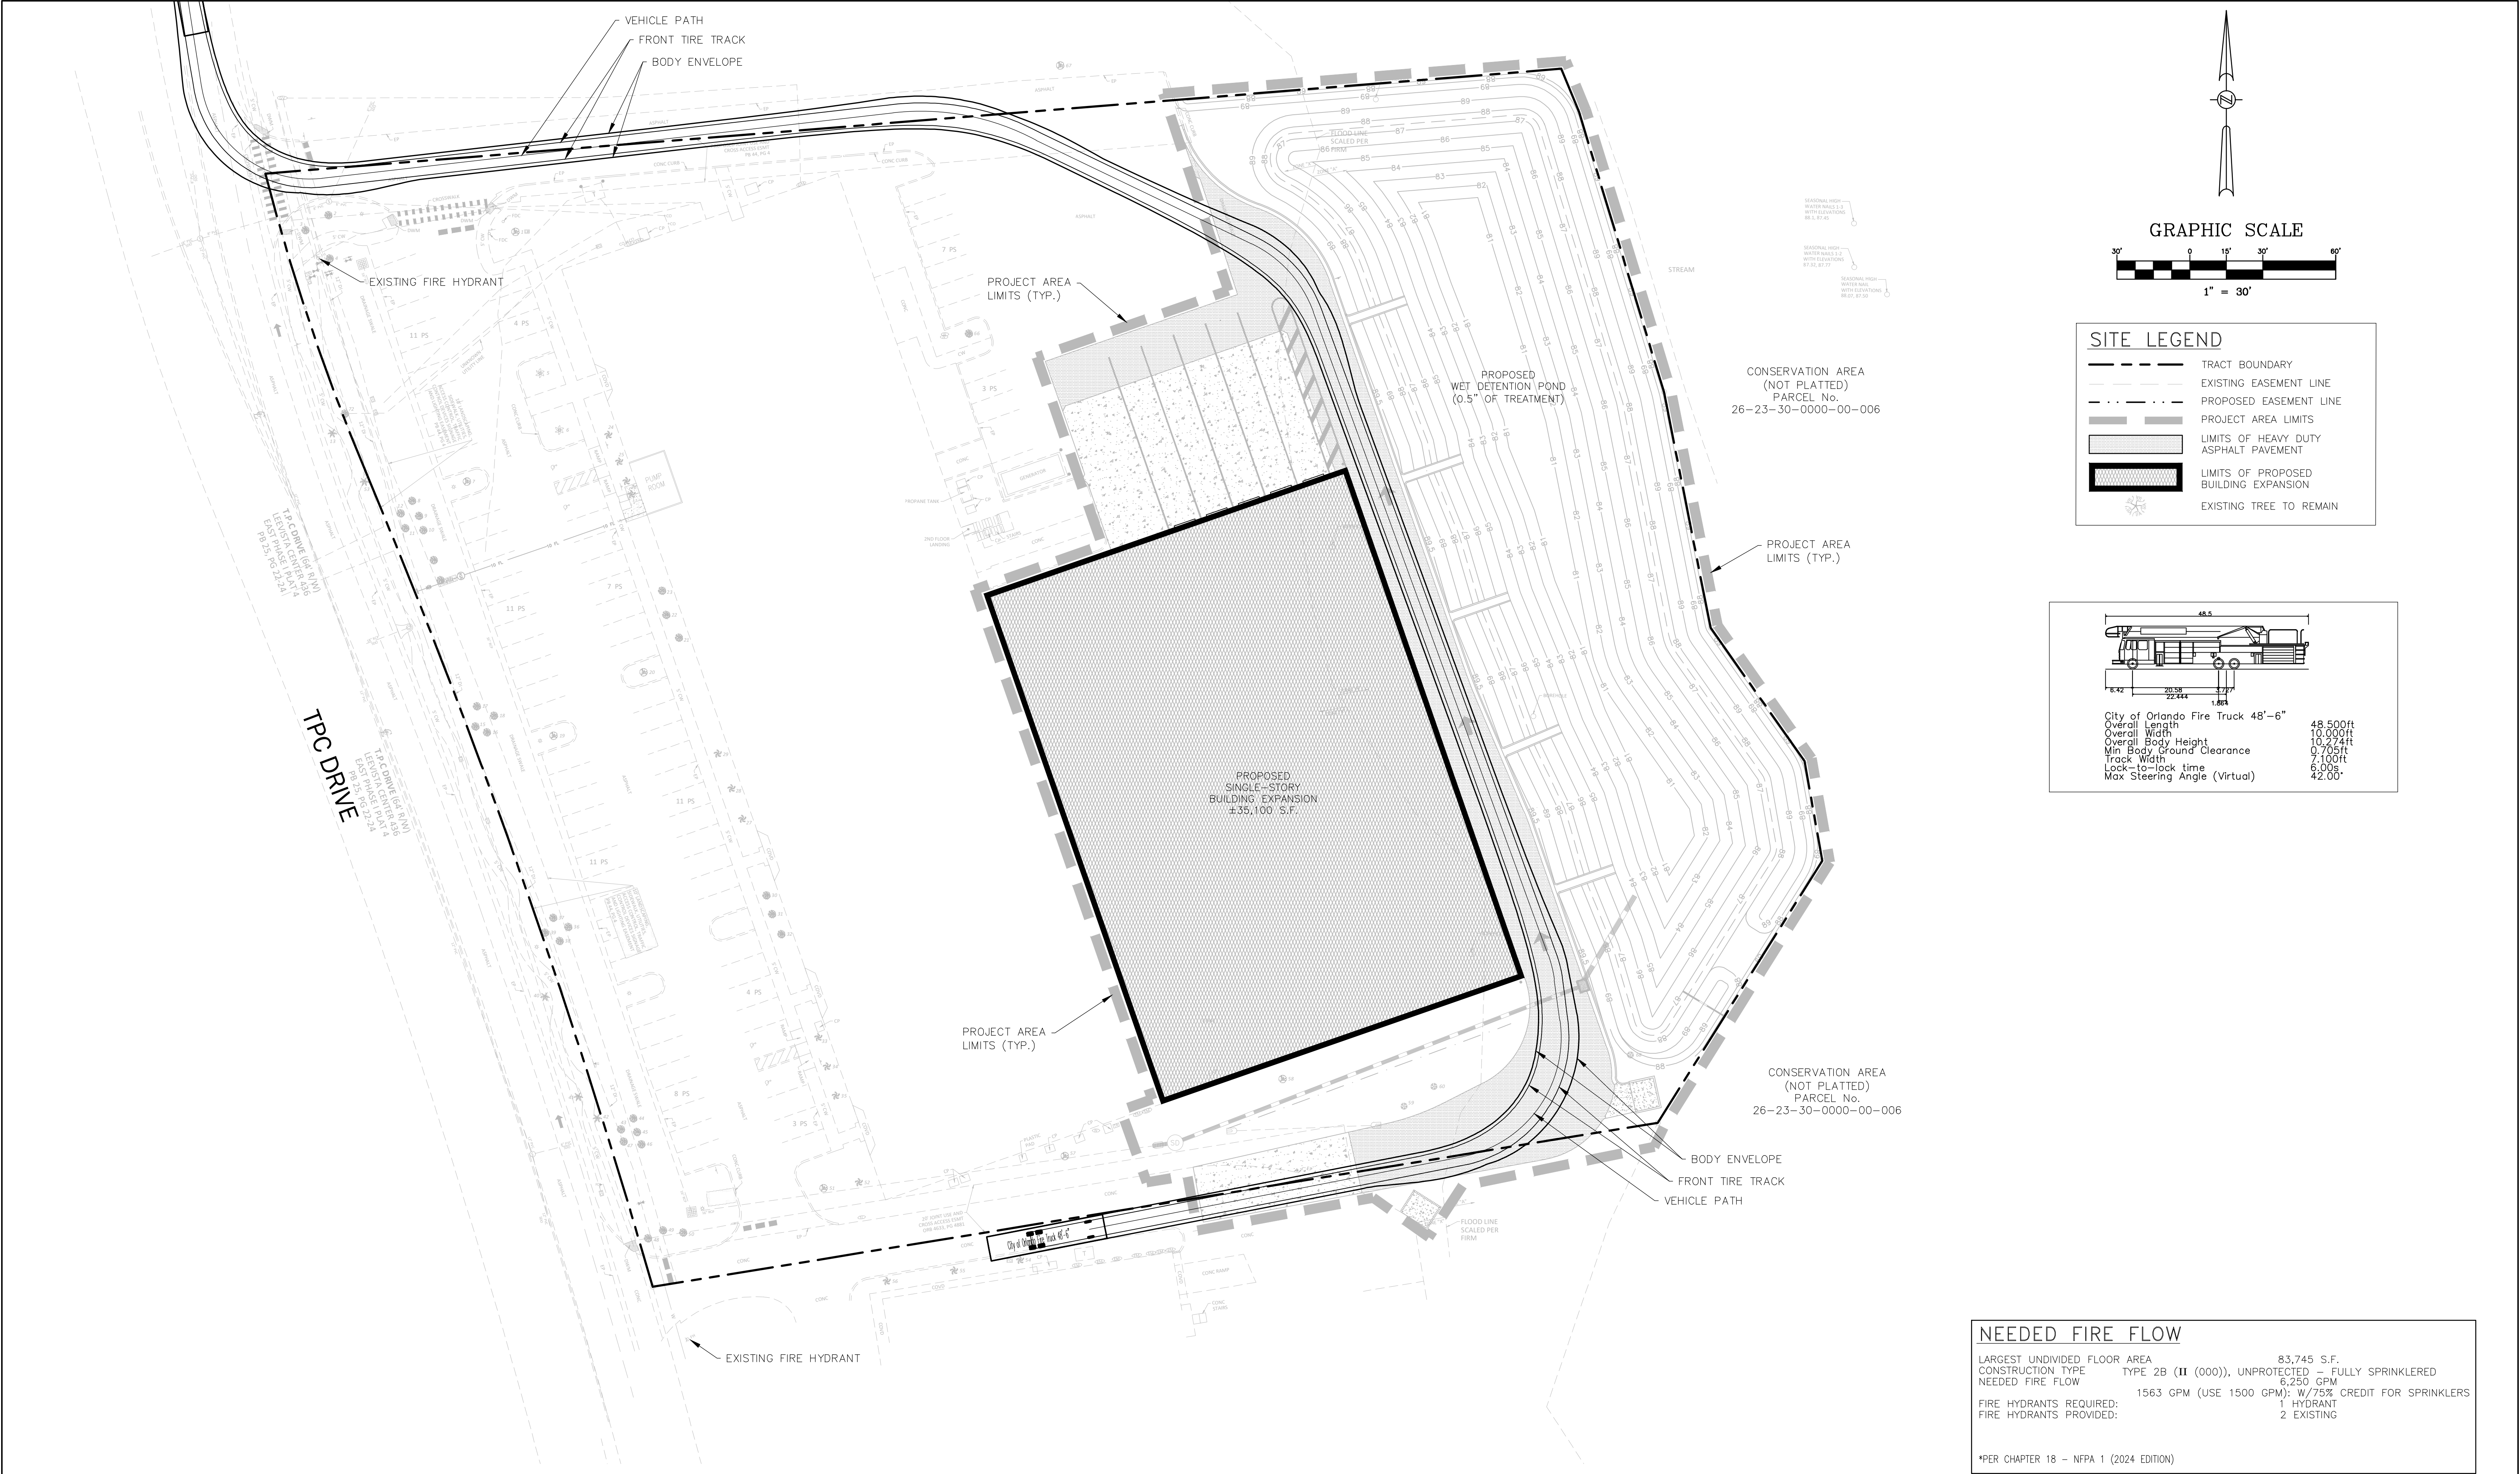

DATE	REVISIONS			BY	CHECKED

MASTER SITE PLAN
TPC BUILDING EXPANSION
6851 TPC DRIVE
CITY OF ORLANDO, FL



5127 S. Orange Avenue, Suite 200
Orlando, FL 32809
Phone: 407-895-0324
Fax: 407-895-0325

www.thomasandhutton.com

PRELIMINARY SITE FIRE TRUCK PATH

DESIGNED BY GRC	DRAWN BY JWM	CHECKED BY GRC	APPROVED BY GRC
--------------------	-----------------	-------------------	--------------------

PROJECT NO.	23-092
SCALE	1" = 30'
DATE	SEPTEMBER, 2025
SHEET NO.	C-7
SHEET	7 OF 9

