

Project Number

2024\_046

Project Name and Address

**TPC - JERRY LEIGH -  
EXPANSION**

6851 TPC Drive Orlando FL  
32822

Issued For

Date

CLIENT REVIEW

08/28/2025

Seal/Signature

NOT FOR CONSTRUCTION

Registered Architect:

Registered Architect License:


This document is the property of Walker Design, LLC. Walker Design, LLC. retains all rights therein, including copyrights. It is not to be reproduced or copied in whole or in part. It is not to be used on any other project and is to be returned upon request. It may only be used in a manner consistent with Walker Design, LLC's rights while Walker Design, LLC is providing services for the specific project identified or referred to herein or extensions thereto. It may not be used for any other purpose except with the express written agreement of, and compensation to, Walker Design, LLC.

Item	Revisions
	date


Key Plan

Scale

0 4 8 16  
0 2  
1/8" = 1'-0"

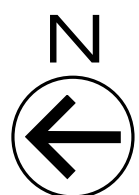

Sheet Title

**EXTERIOR  
ELEVATIONS**


Sheet Number

**A4-001**

drawn by: Author


checked by: Checker

by Walker Design, LLC. all rights reserved.  
WHEN PLOTTED AT FULL SIZE THIS SHEET MEASURES 24" x 36"

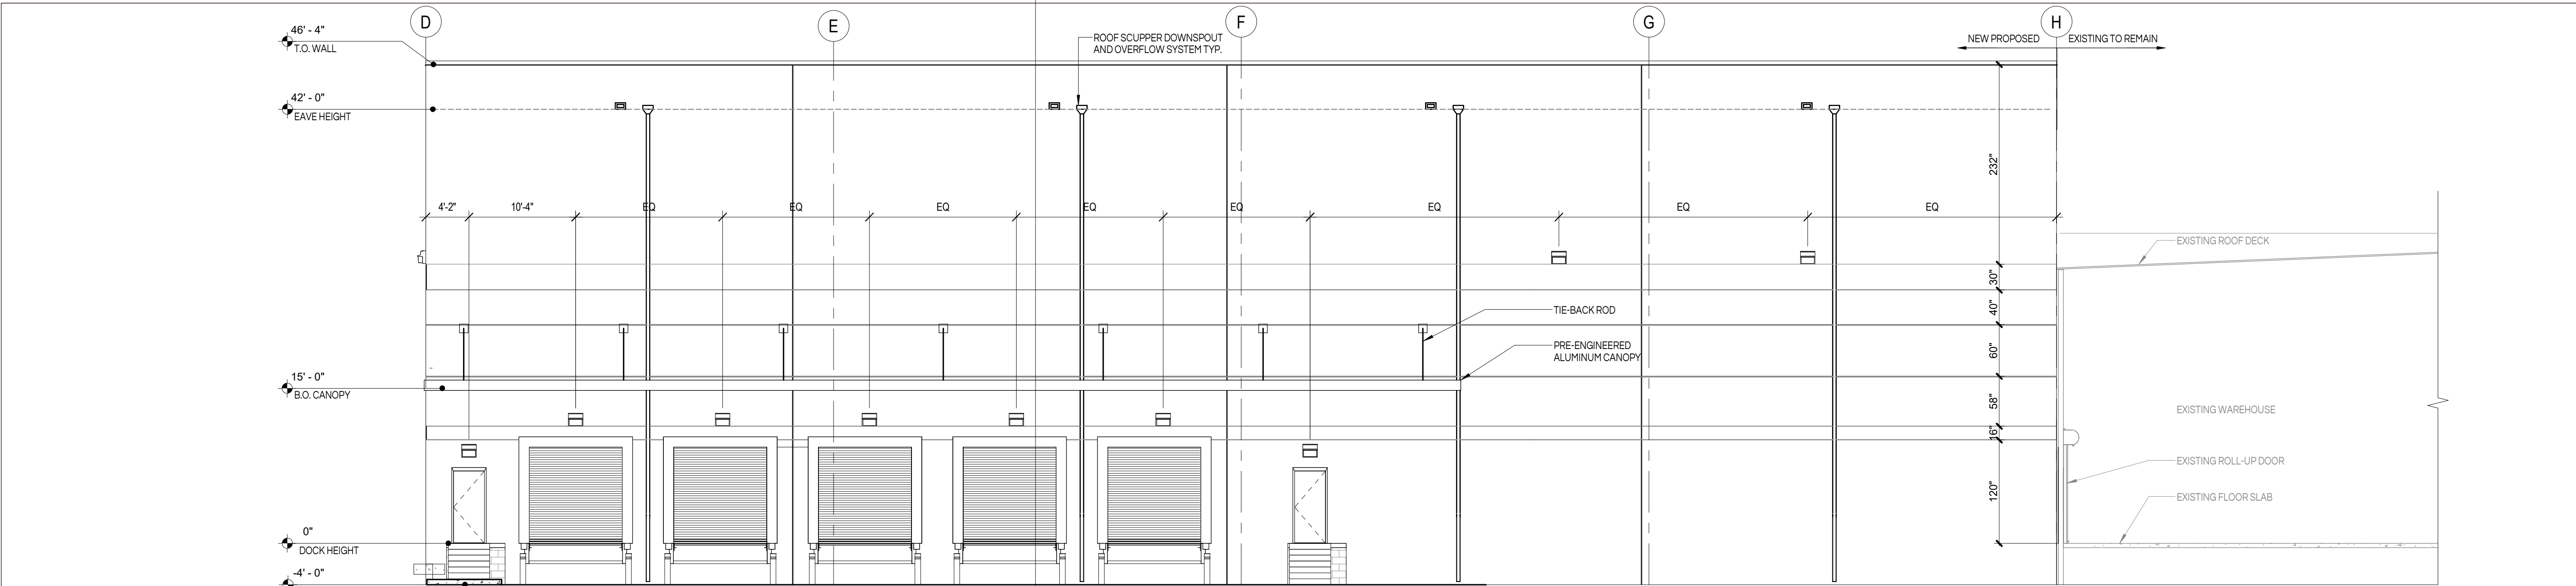


01 EXTERIOR ELEVATION - NORTH

SCALE: 1/8" = 1'-0"

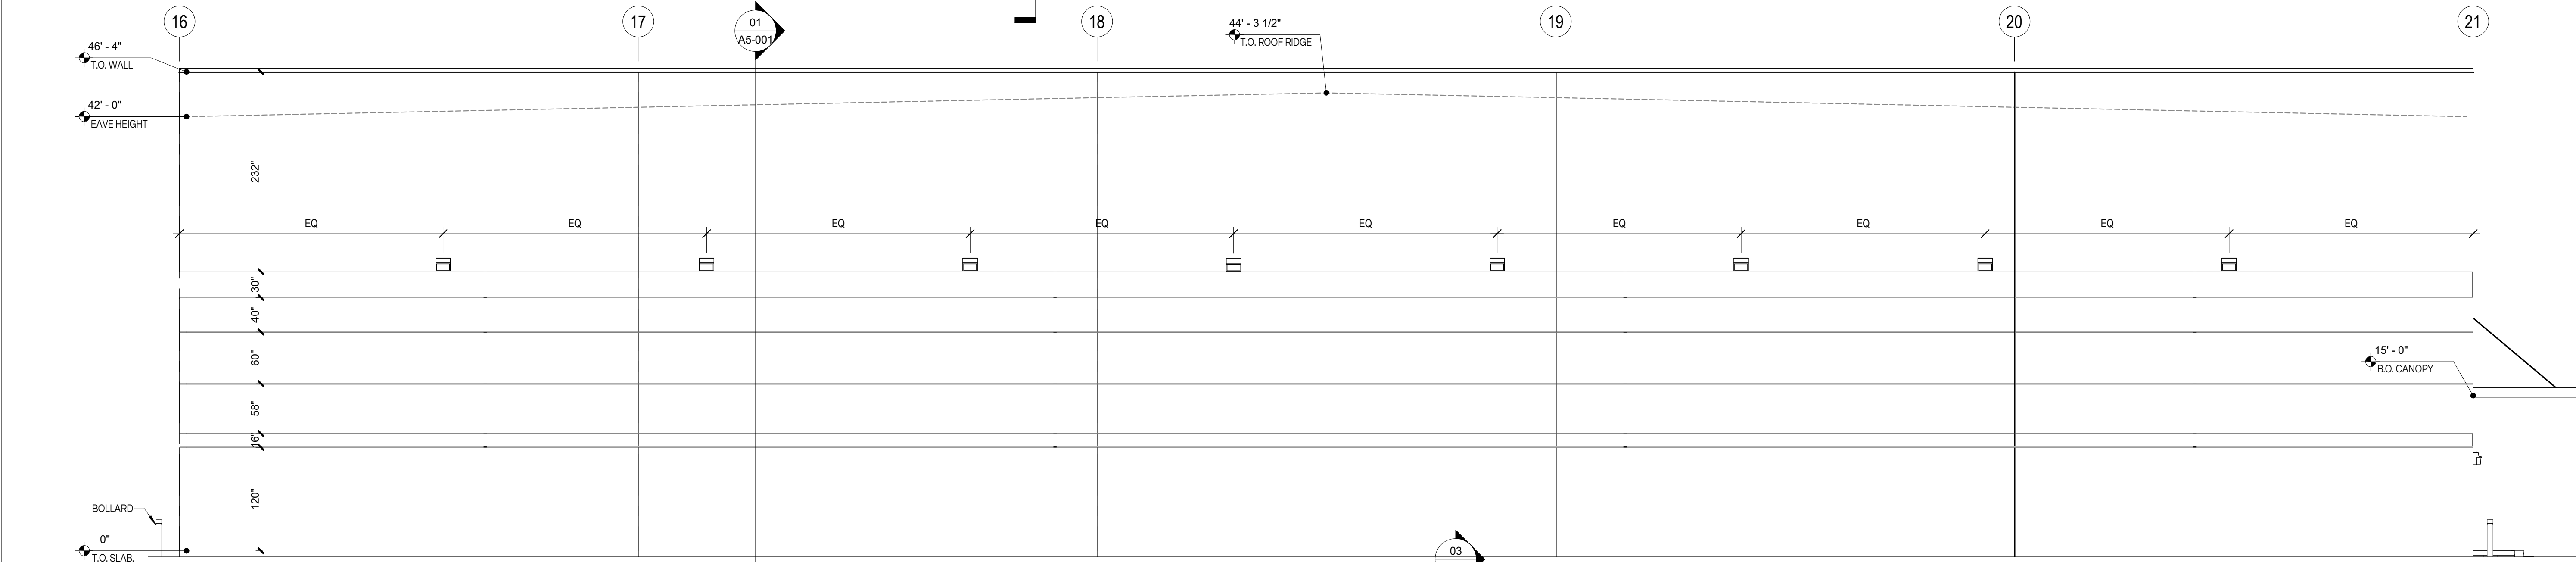

02 EXTERIOR ELEVATION - EAST

SCALE: 1/8" = 1'-0"

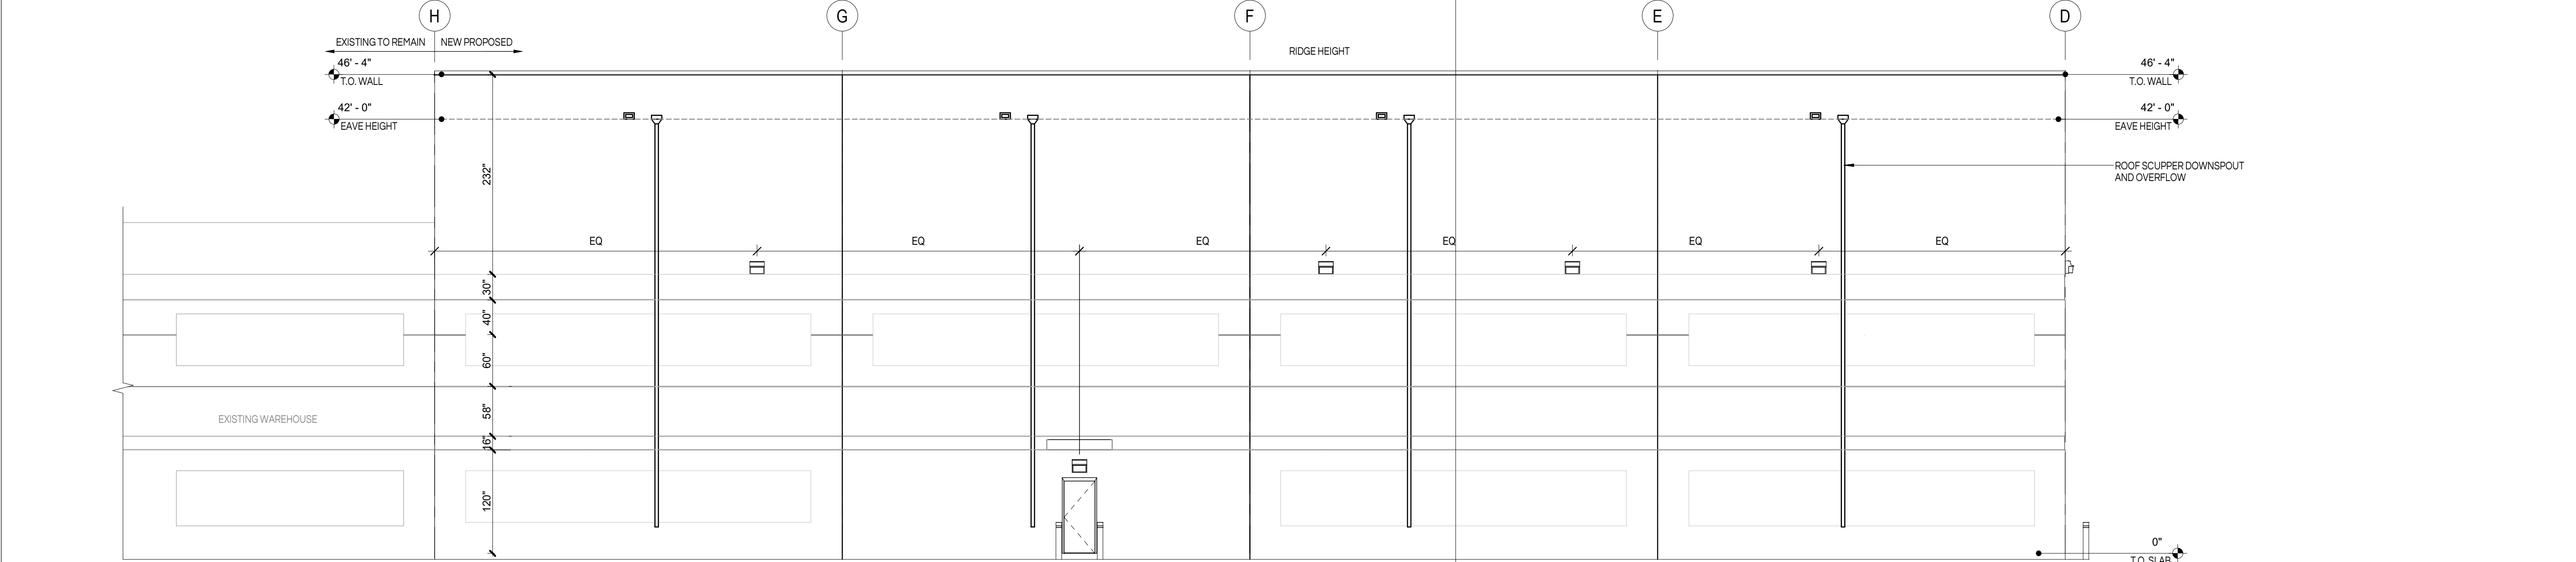

03 EXTERIOR ELEVATION - SOUTH

SCALE: 1/8" = 1'-0"