




1 TREE PLANTING DETAIL
NTS

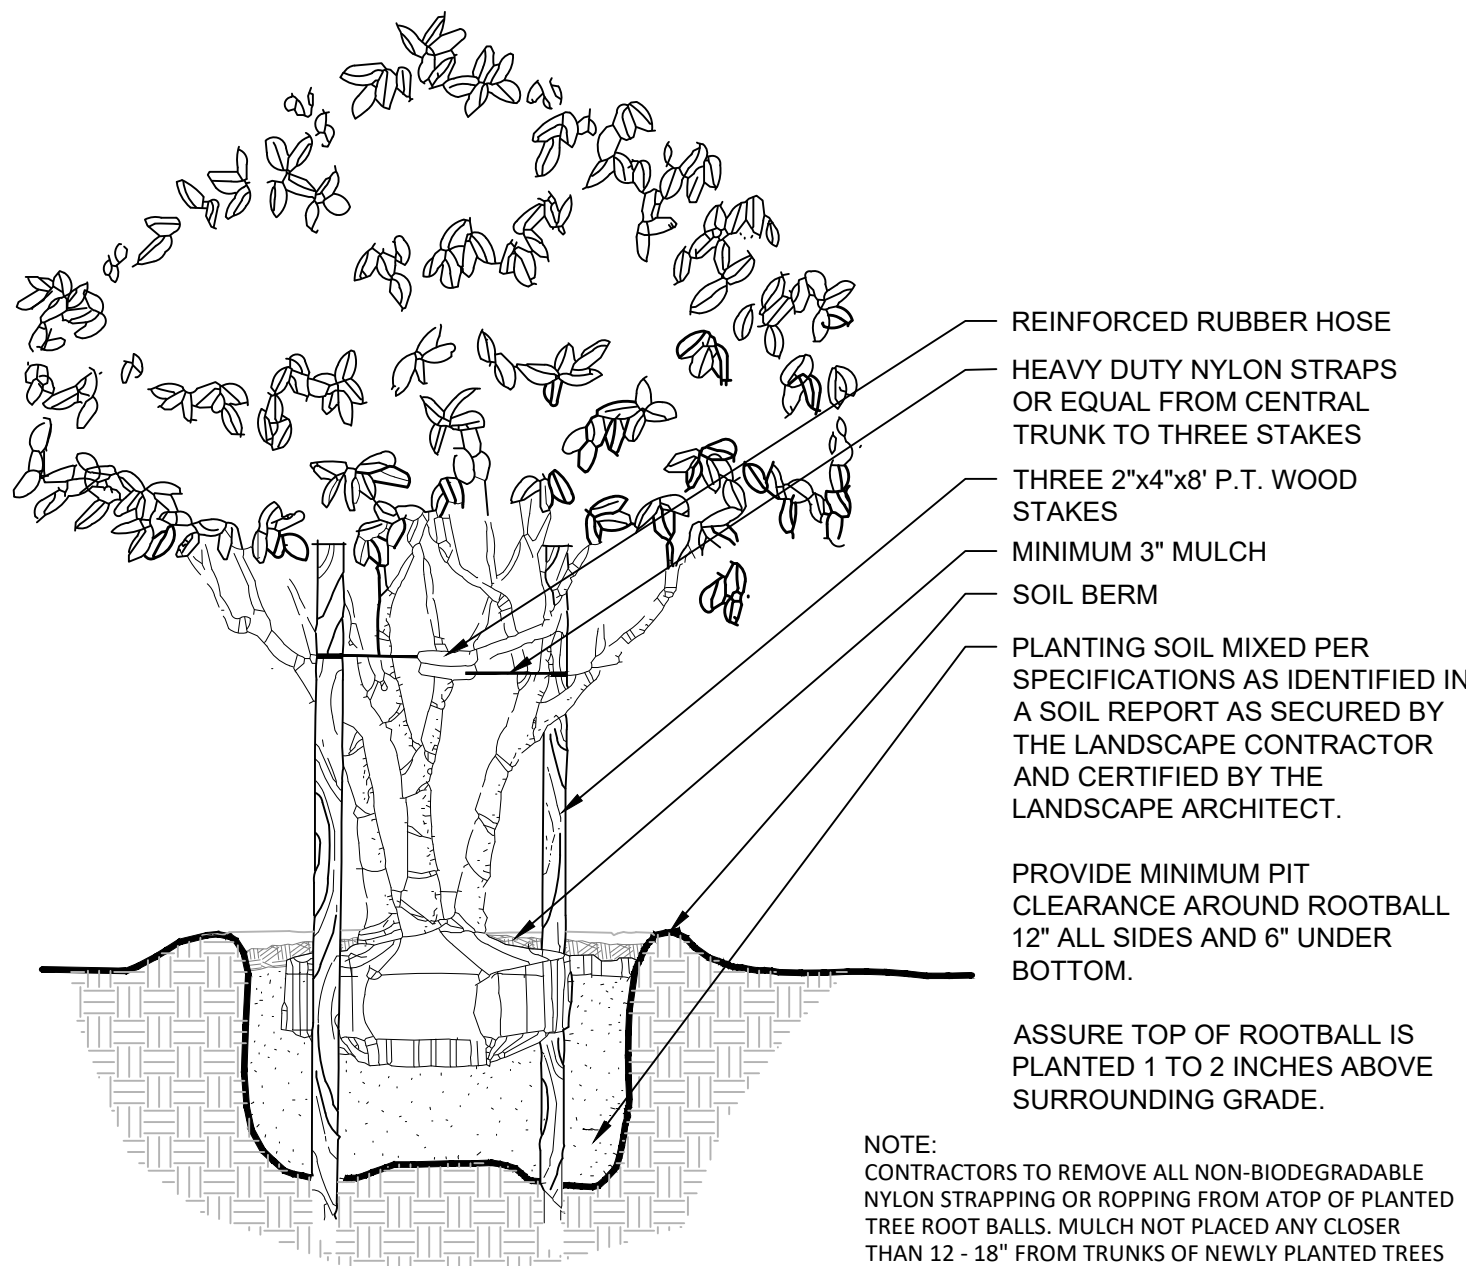



2 UNDETRESTORY TREE PLANTING DETAIL

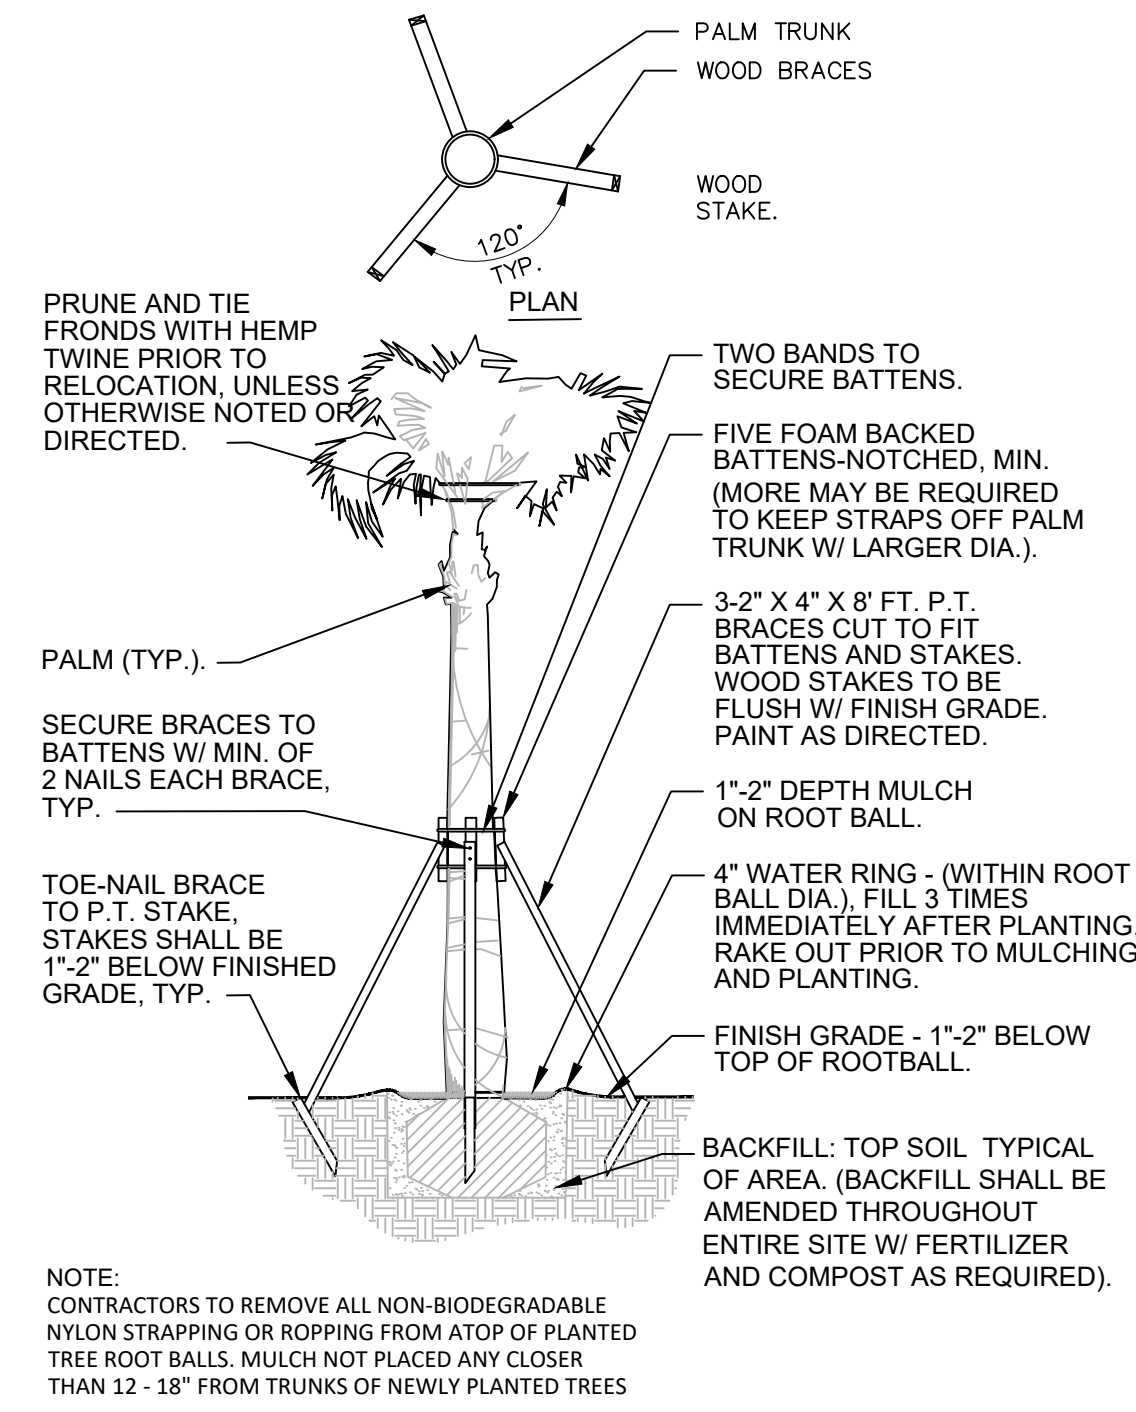

2 PALM BRACING DETAIL

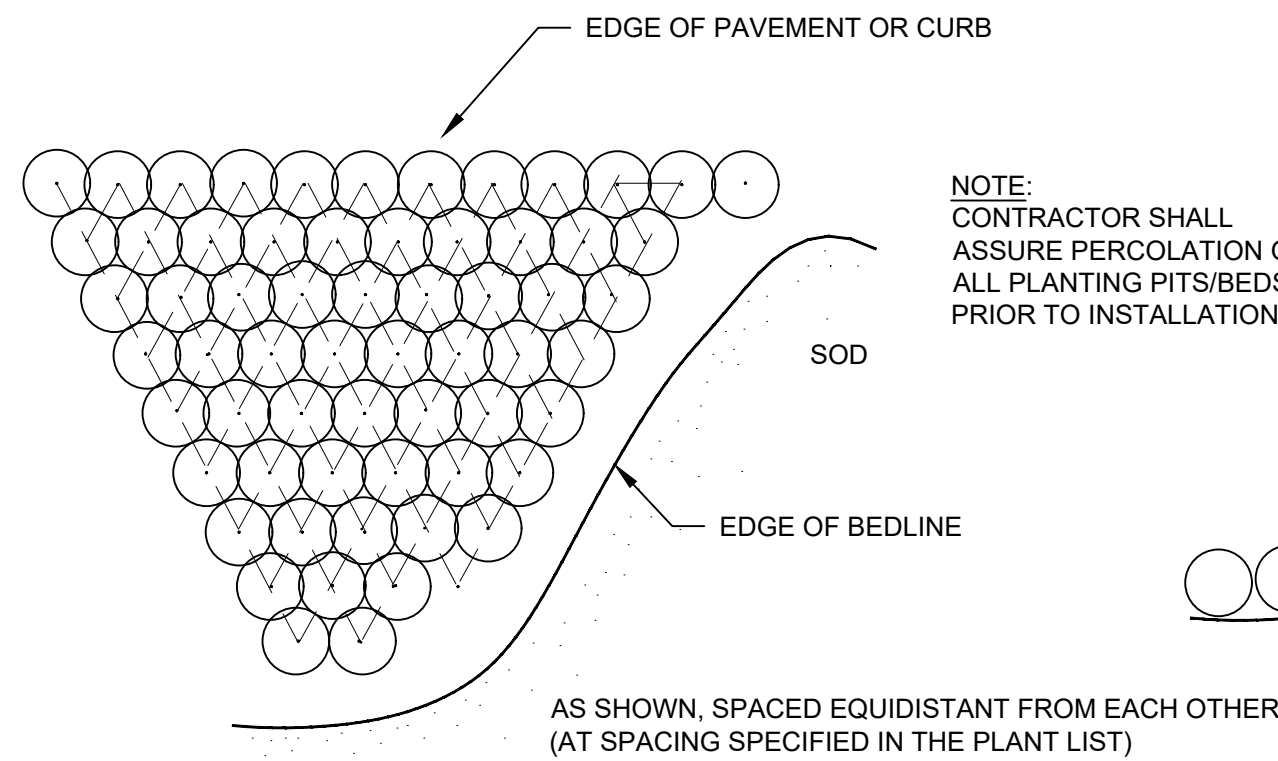

3 SHRUB/GROUNDCOVER SPACING PLAN

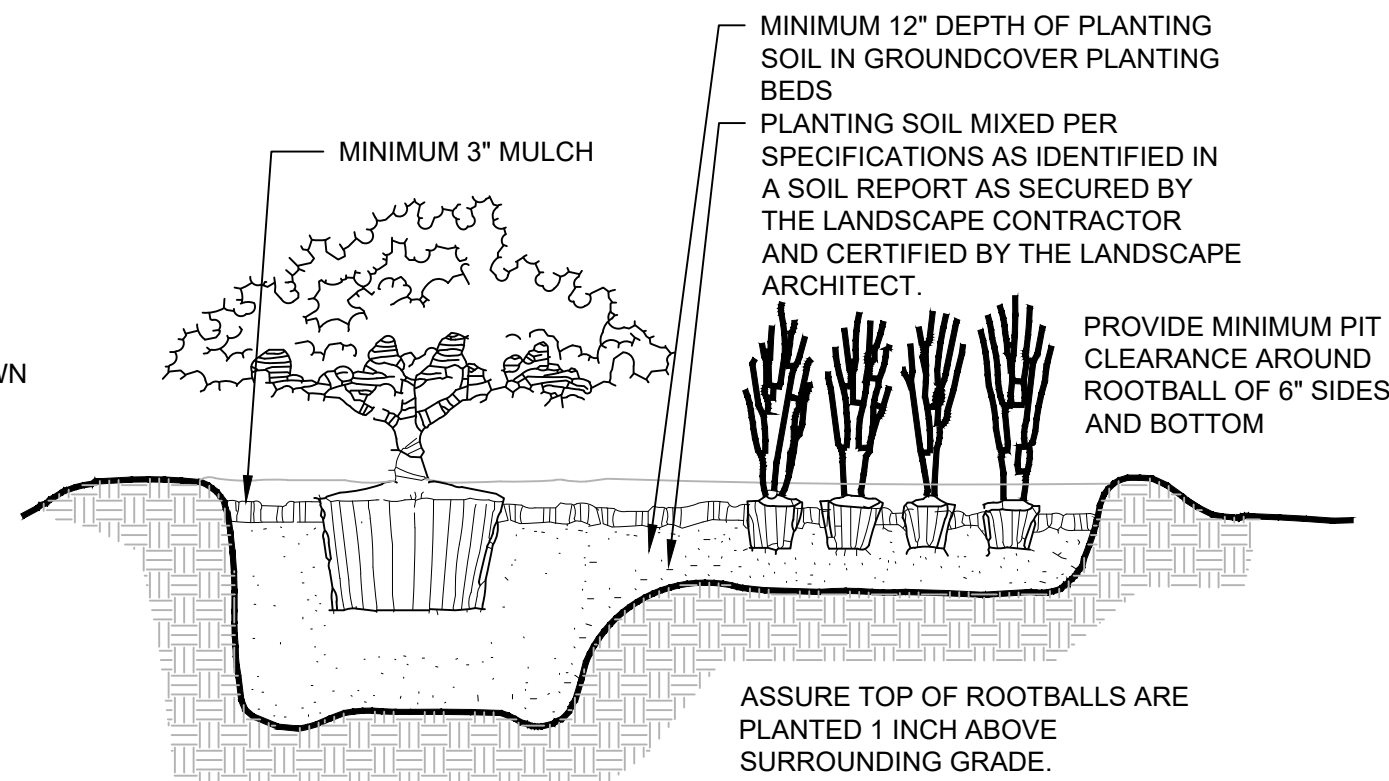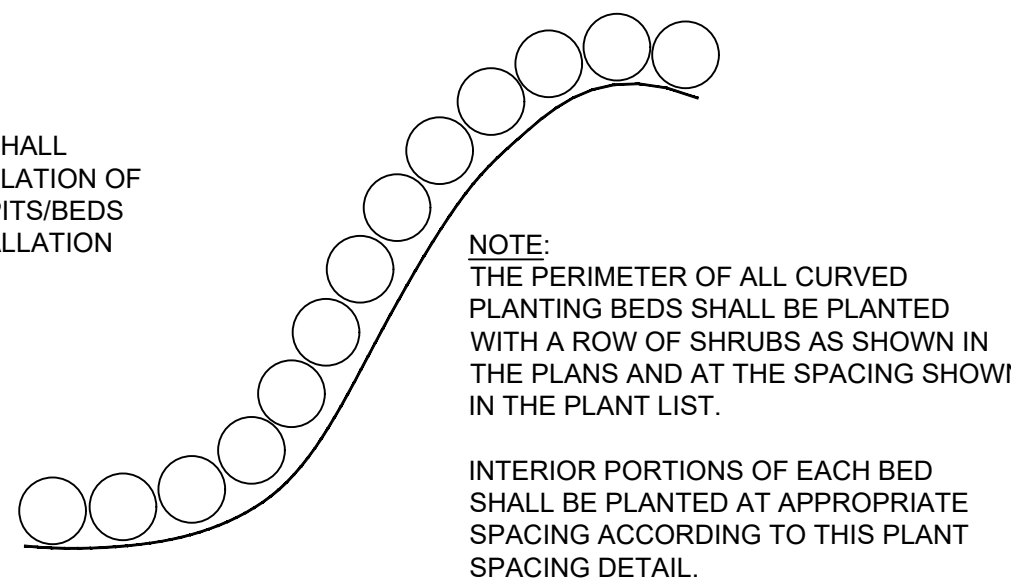

4 SHRUB/GROUNDCOVER PLANTING DETAIL



225 E. Robinson Street
Suite 300
Orlando, FL 32801
407.839.4006
Certificate of Authorization
Number FL #3932

Park Lake Apartments


City of Orlando, Florida

[illegible]

Vertical Datum NAVD 88

Drawing Title


Landscape Details

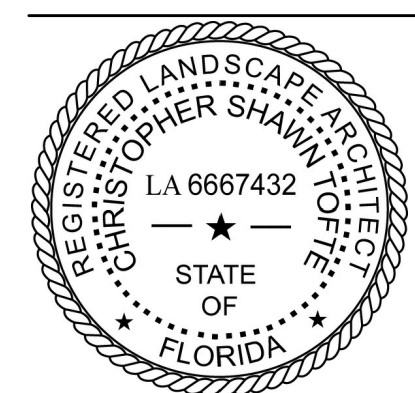

Drawing Number

L5.1

Sheet _____ of _____


 Christopher Shawn Tofte
 LA 6667432
 DATE: Aug. 25, 2025

66781.00
 Project Number