



WEST ELEVATION

1/16" = 1'-0"

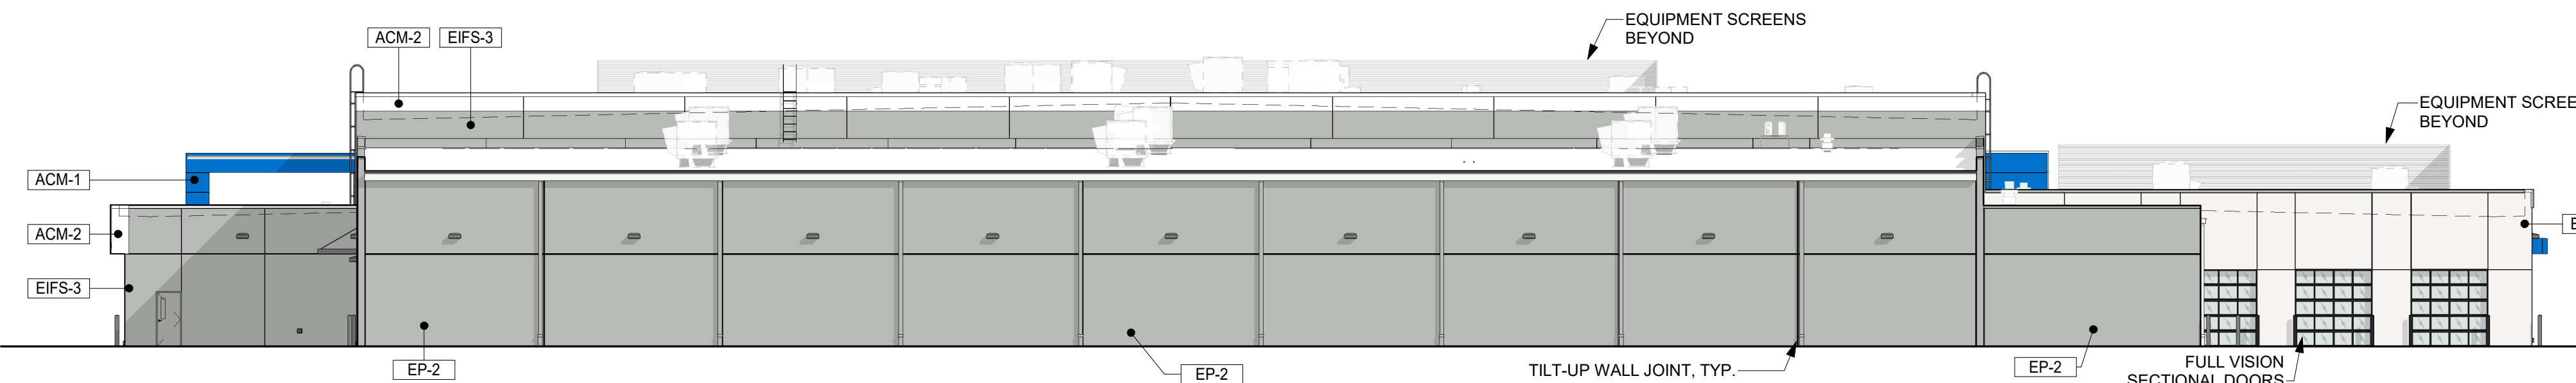


NORTH ELEVATION

1/16" = 1'-0"

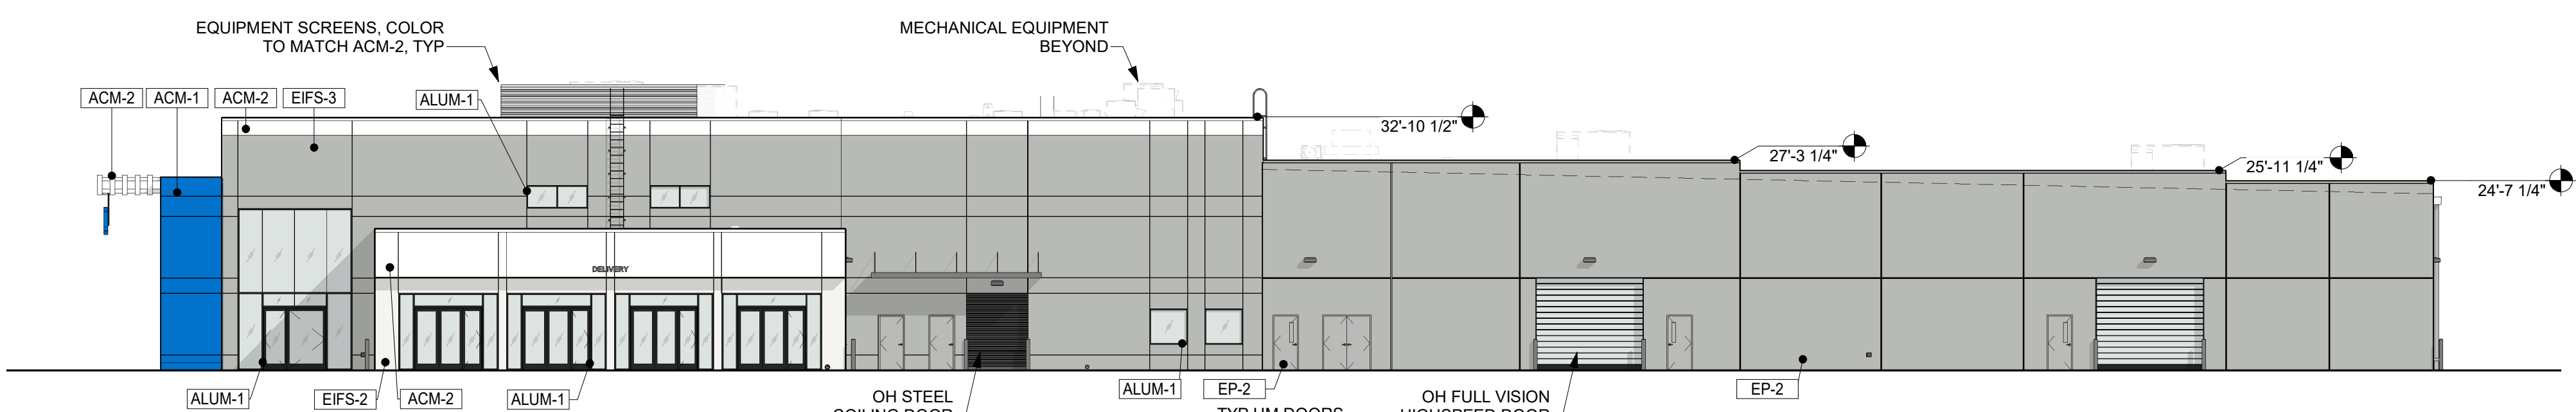

EAST ELEVATION

1/16" = 1'-0"

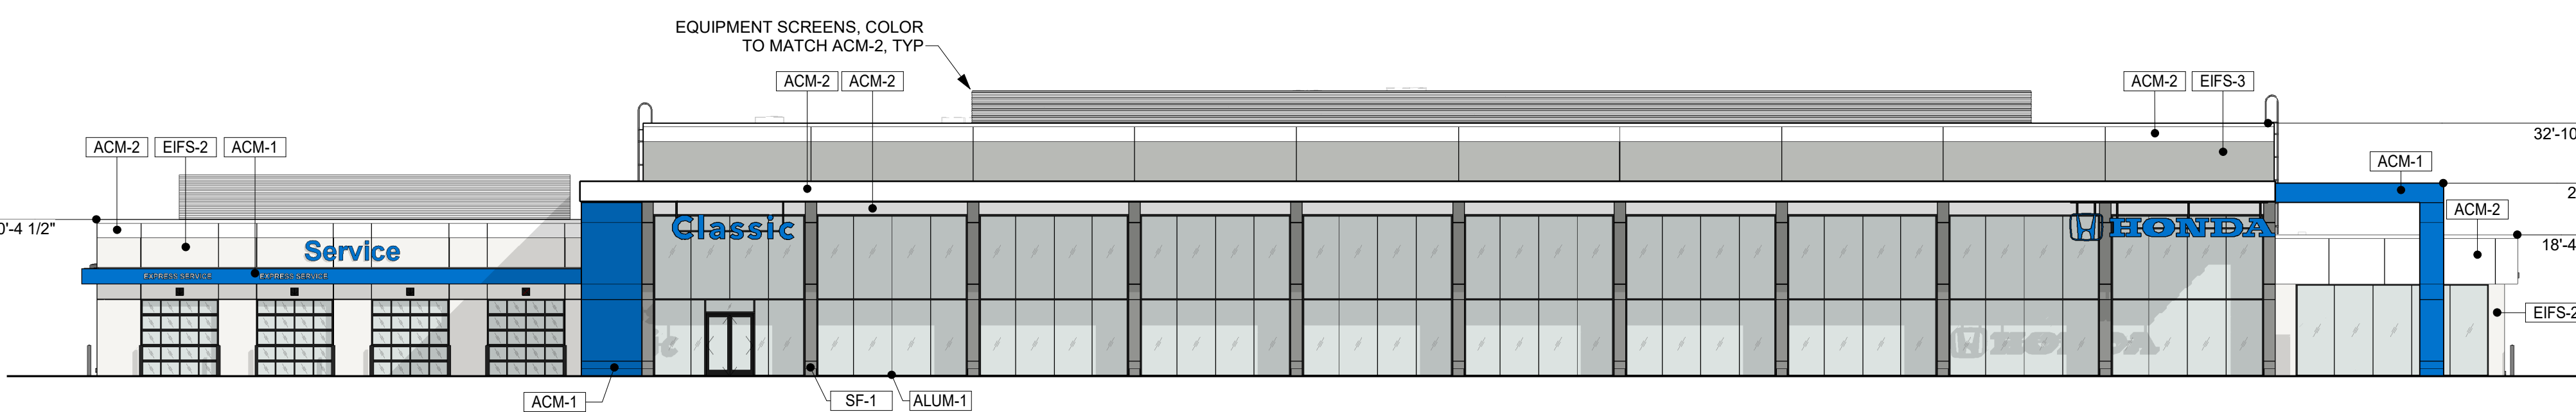


SOUTH ELEVATION

1/16" = 1'-0"

MAIN BUILDING


EXTERIOR FINISH SCHEDULE

CODE	MATERIAL	COLOR
ACM-1	ALUMINUM COMPOSITE MATERIAL	ALPOLIC HNB BLUE 4-HNB-50
ACM-2	ALUMINUM COMPOSITE MATERIAL	ALPOLIC HWH WHITE 4-HWH-50
ALUM-1	ALUMINUM CURTAIN WALL / STOREFRONT	BLACK ANODIZED
EP-2	EXTERIOR PAINT	HC-169 COVENTRY GRAY
EIFS-2	EXTERIOR INSULATION FINISH SYSTEM	CUSTOM COLOR TO MATCH SW 7005
EIFS-3	EXTERIOR INSULATION FINISH SYSTEM	CUSTOM COLOR TO MATCH EP-2
SF-1	FIBER CEMENT PANELS	N 281

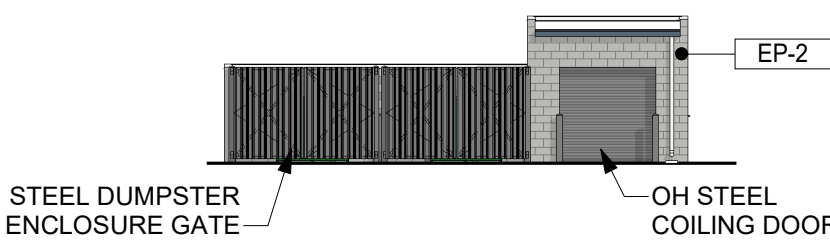


WEST ELEVATION

1/16" = 1'-0"

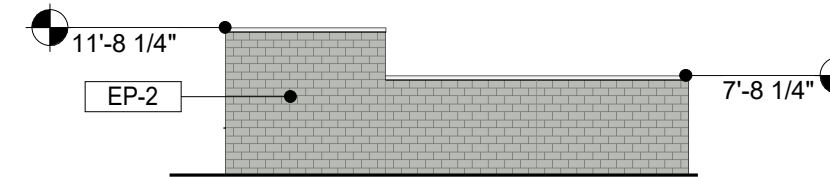


EAST ELEVATION

1/16" = 1'-0"

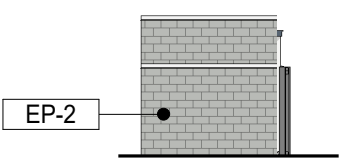

NORTH ELEVATION


1/16" = 1'-0"

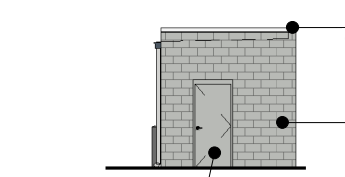

SOUTH ELEVATION


1/16" = 1'-0"

DUMPSTER / EV BATTERY BUILDING

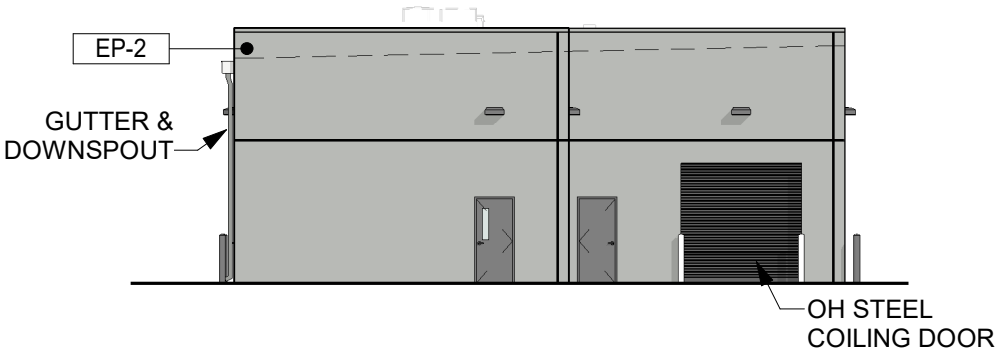


WEST ELEVATION

1/16" = 1'-0"

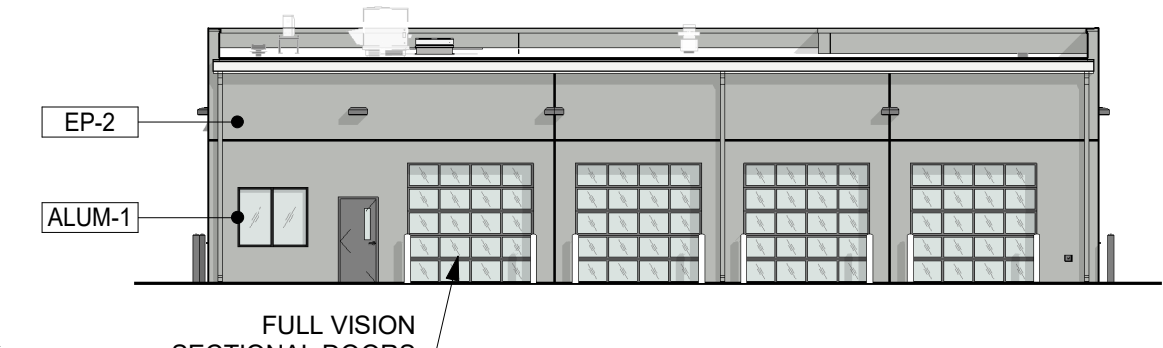


NORTH ELEVATION

1/16" = 1'-0"

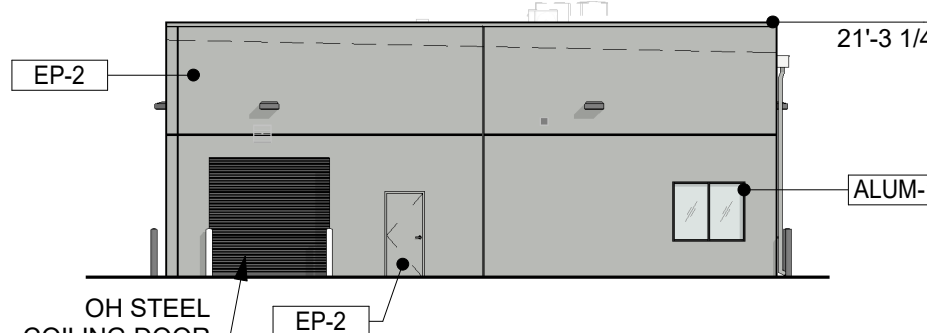

EAST ELEVATION

1/16" = 1'-0"

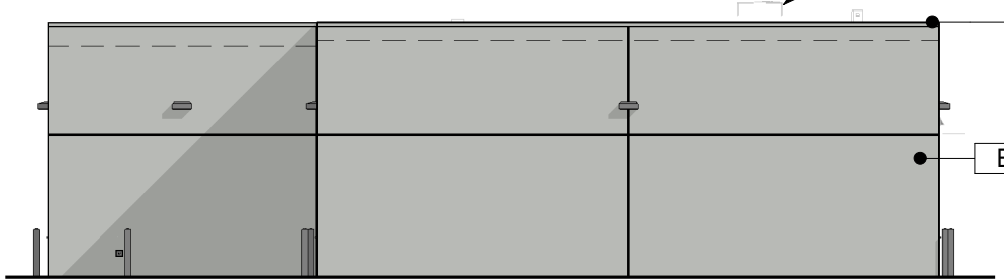

SOUTH ELEVATION

1/16" = 1'-0"

DETAIL BUILDING