



TOTAL SOLUTIONS GROUP
258 Southhall Lane, Suite 200
Maitland, Florida, 32751
(407) 880 2333

100% Employee Owned
myTSGhome.com



Rockland THs – New Elevation


DESIGN CONTACT:
TOTAL SOLUTIONS GROUP
258 Southhall Lane, Suite 200, Maitland, Florida 32751
(407) 880 2333 OFFICE
(407) 880 2304 FAX

JOB NUMBER:
25-02598
PAGE:
A2.0

© 2025 Total Solutions Group. All Rights Reserved | AA2600315



FRONT ELEVATION - DD
1/4" = 1'-0"

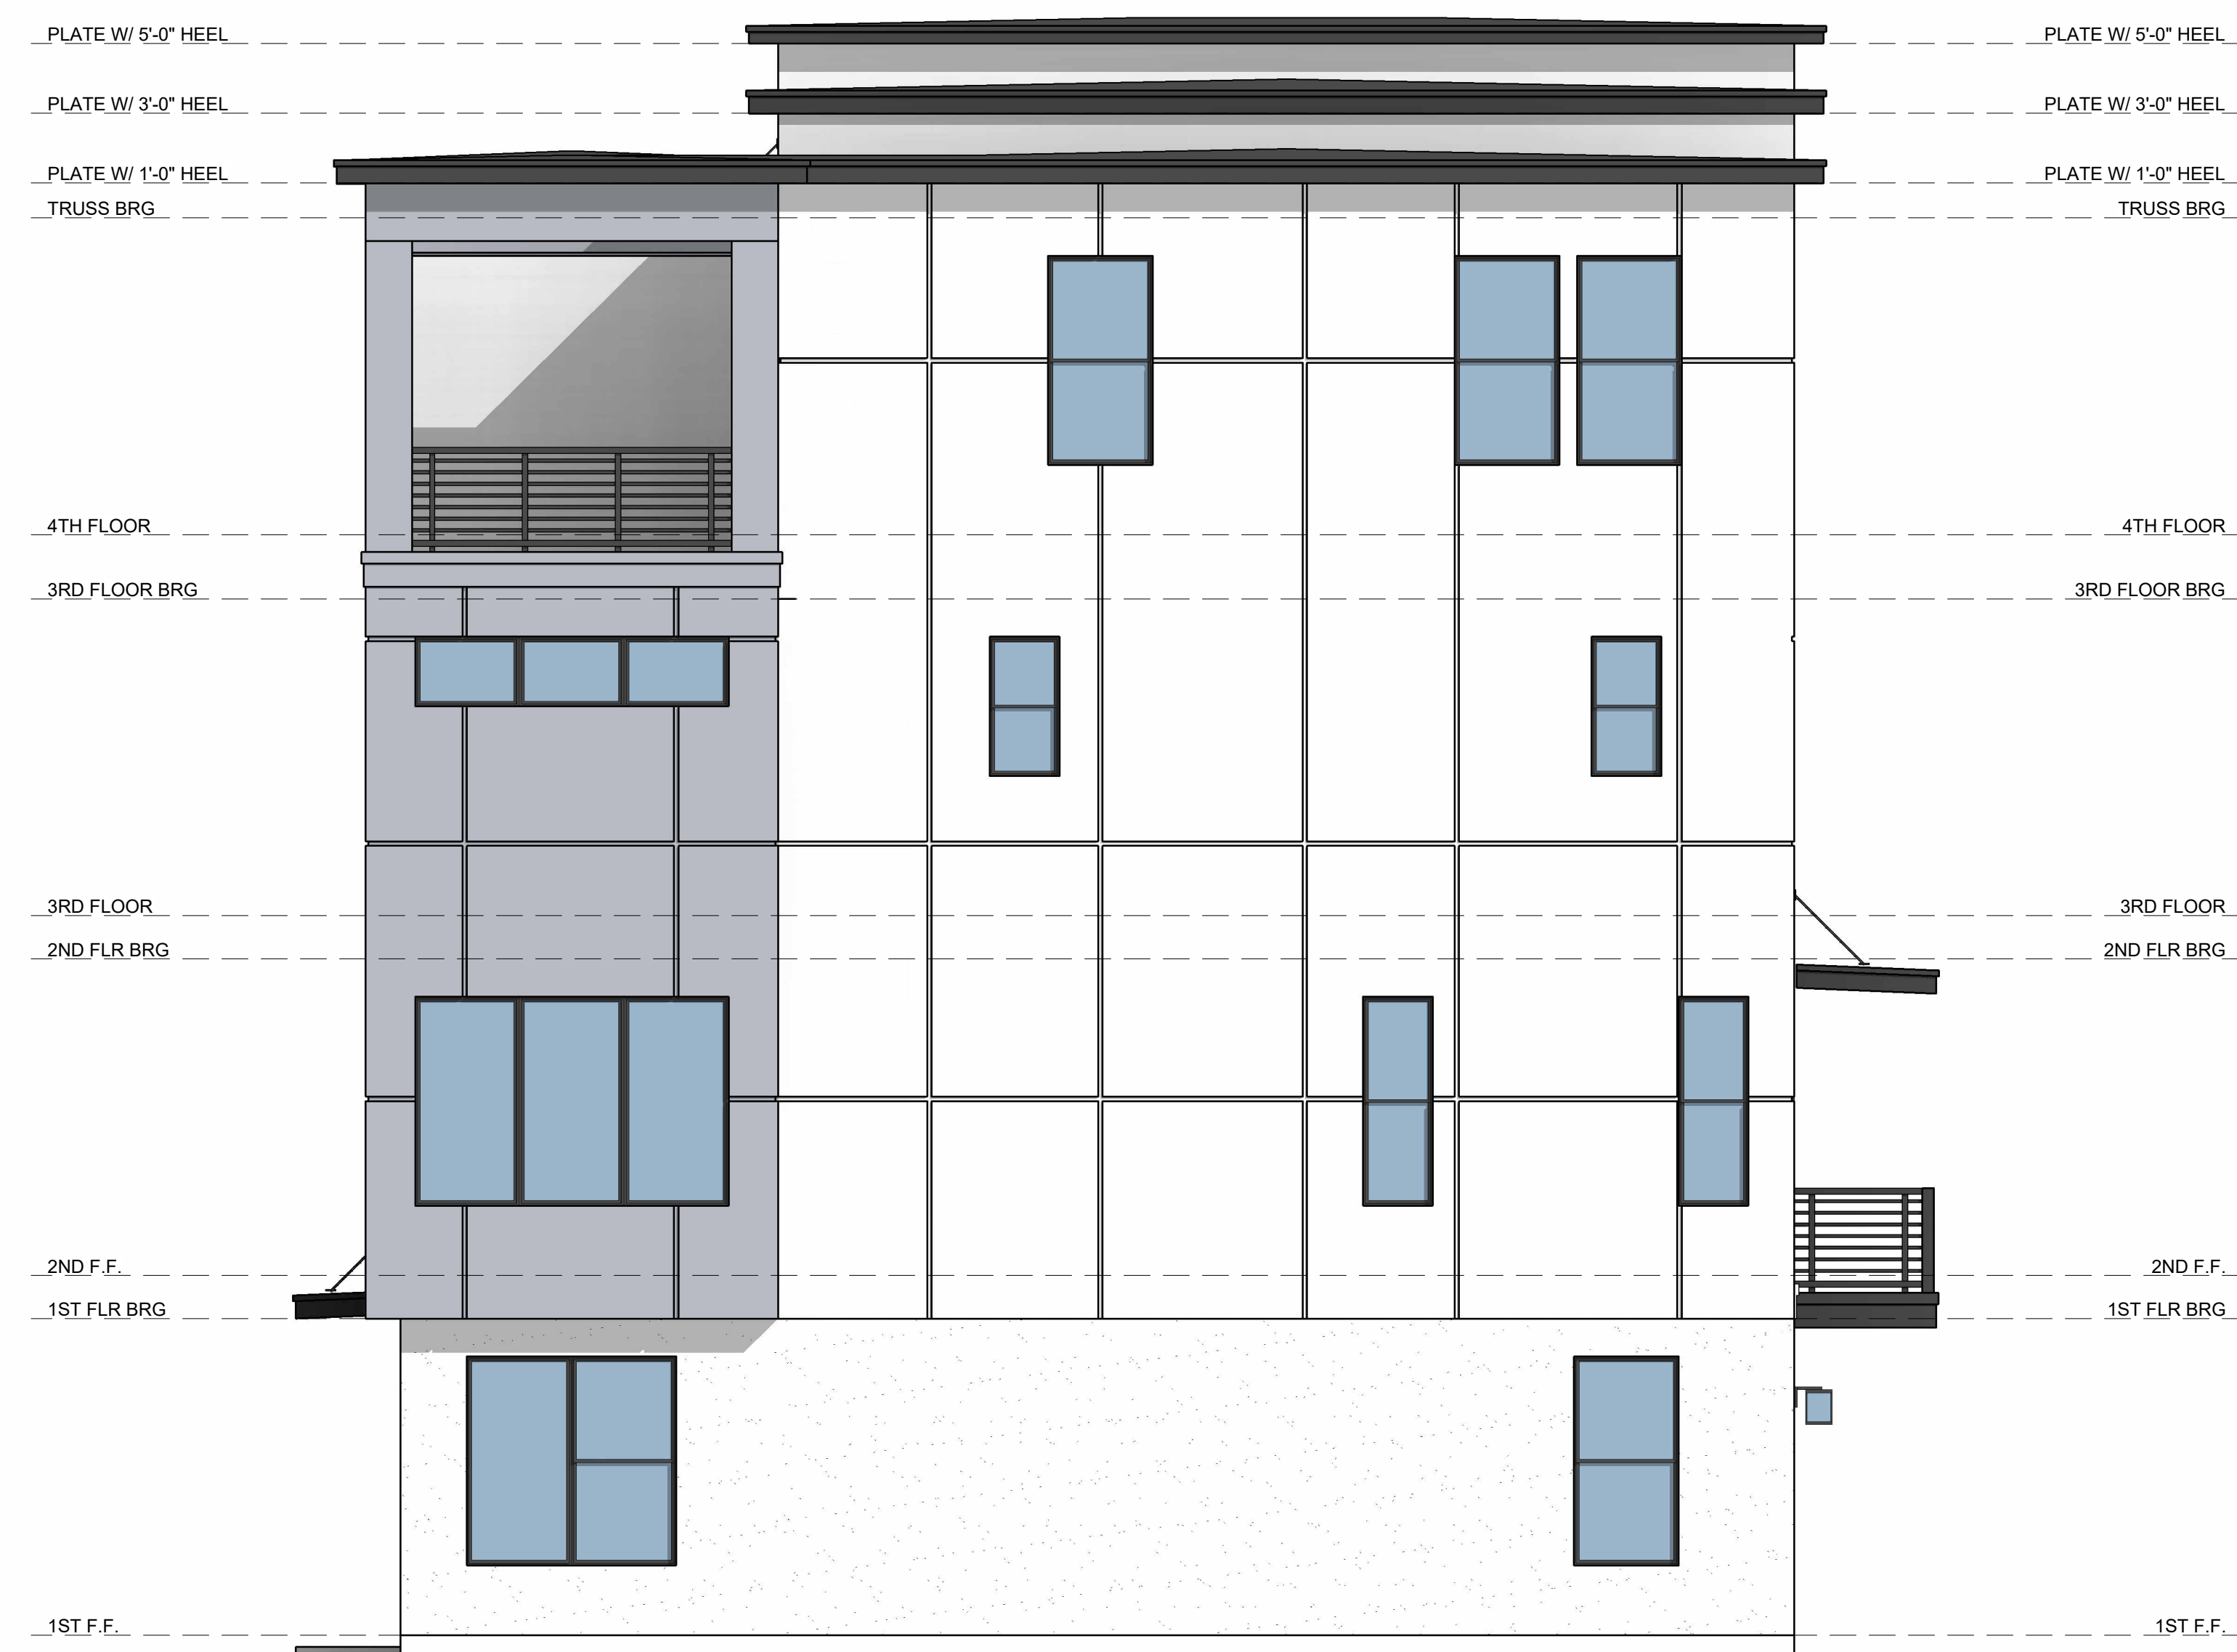

RIGHT ELEVATION - DD
1/4" = 1'-0"



TOTAL SOLUTIONS GROUP
258 Southhall Lane, Suite 200
Maitland, Florida, 32751
(407) 880 2333

100% Employee Owned
myTSGhome.com



Rockland THs – New Elevation


DESIGN CONTACT:
TOTAL SOLUTIONS GROUP
258 Southhall Lane, Suite 200, Maitland, Florida 32751
(407) 880 2333 OFFICE
(407) 880 2304 FAX

JOB NUMBER:
25-02598

PAGE:

A3.0

© 2025 Total Solutions Group. All Rights Reserved | AA2600315

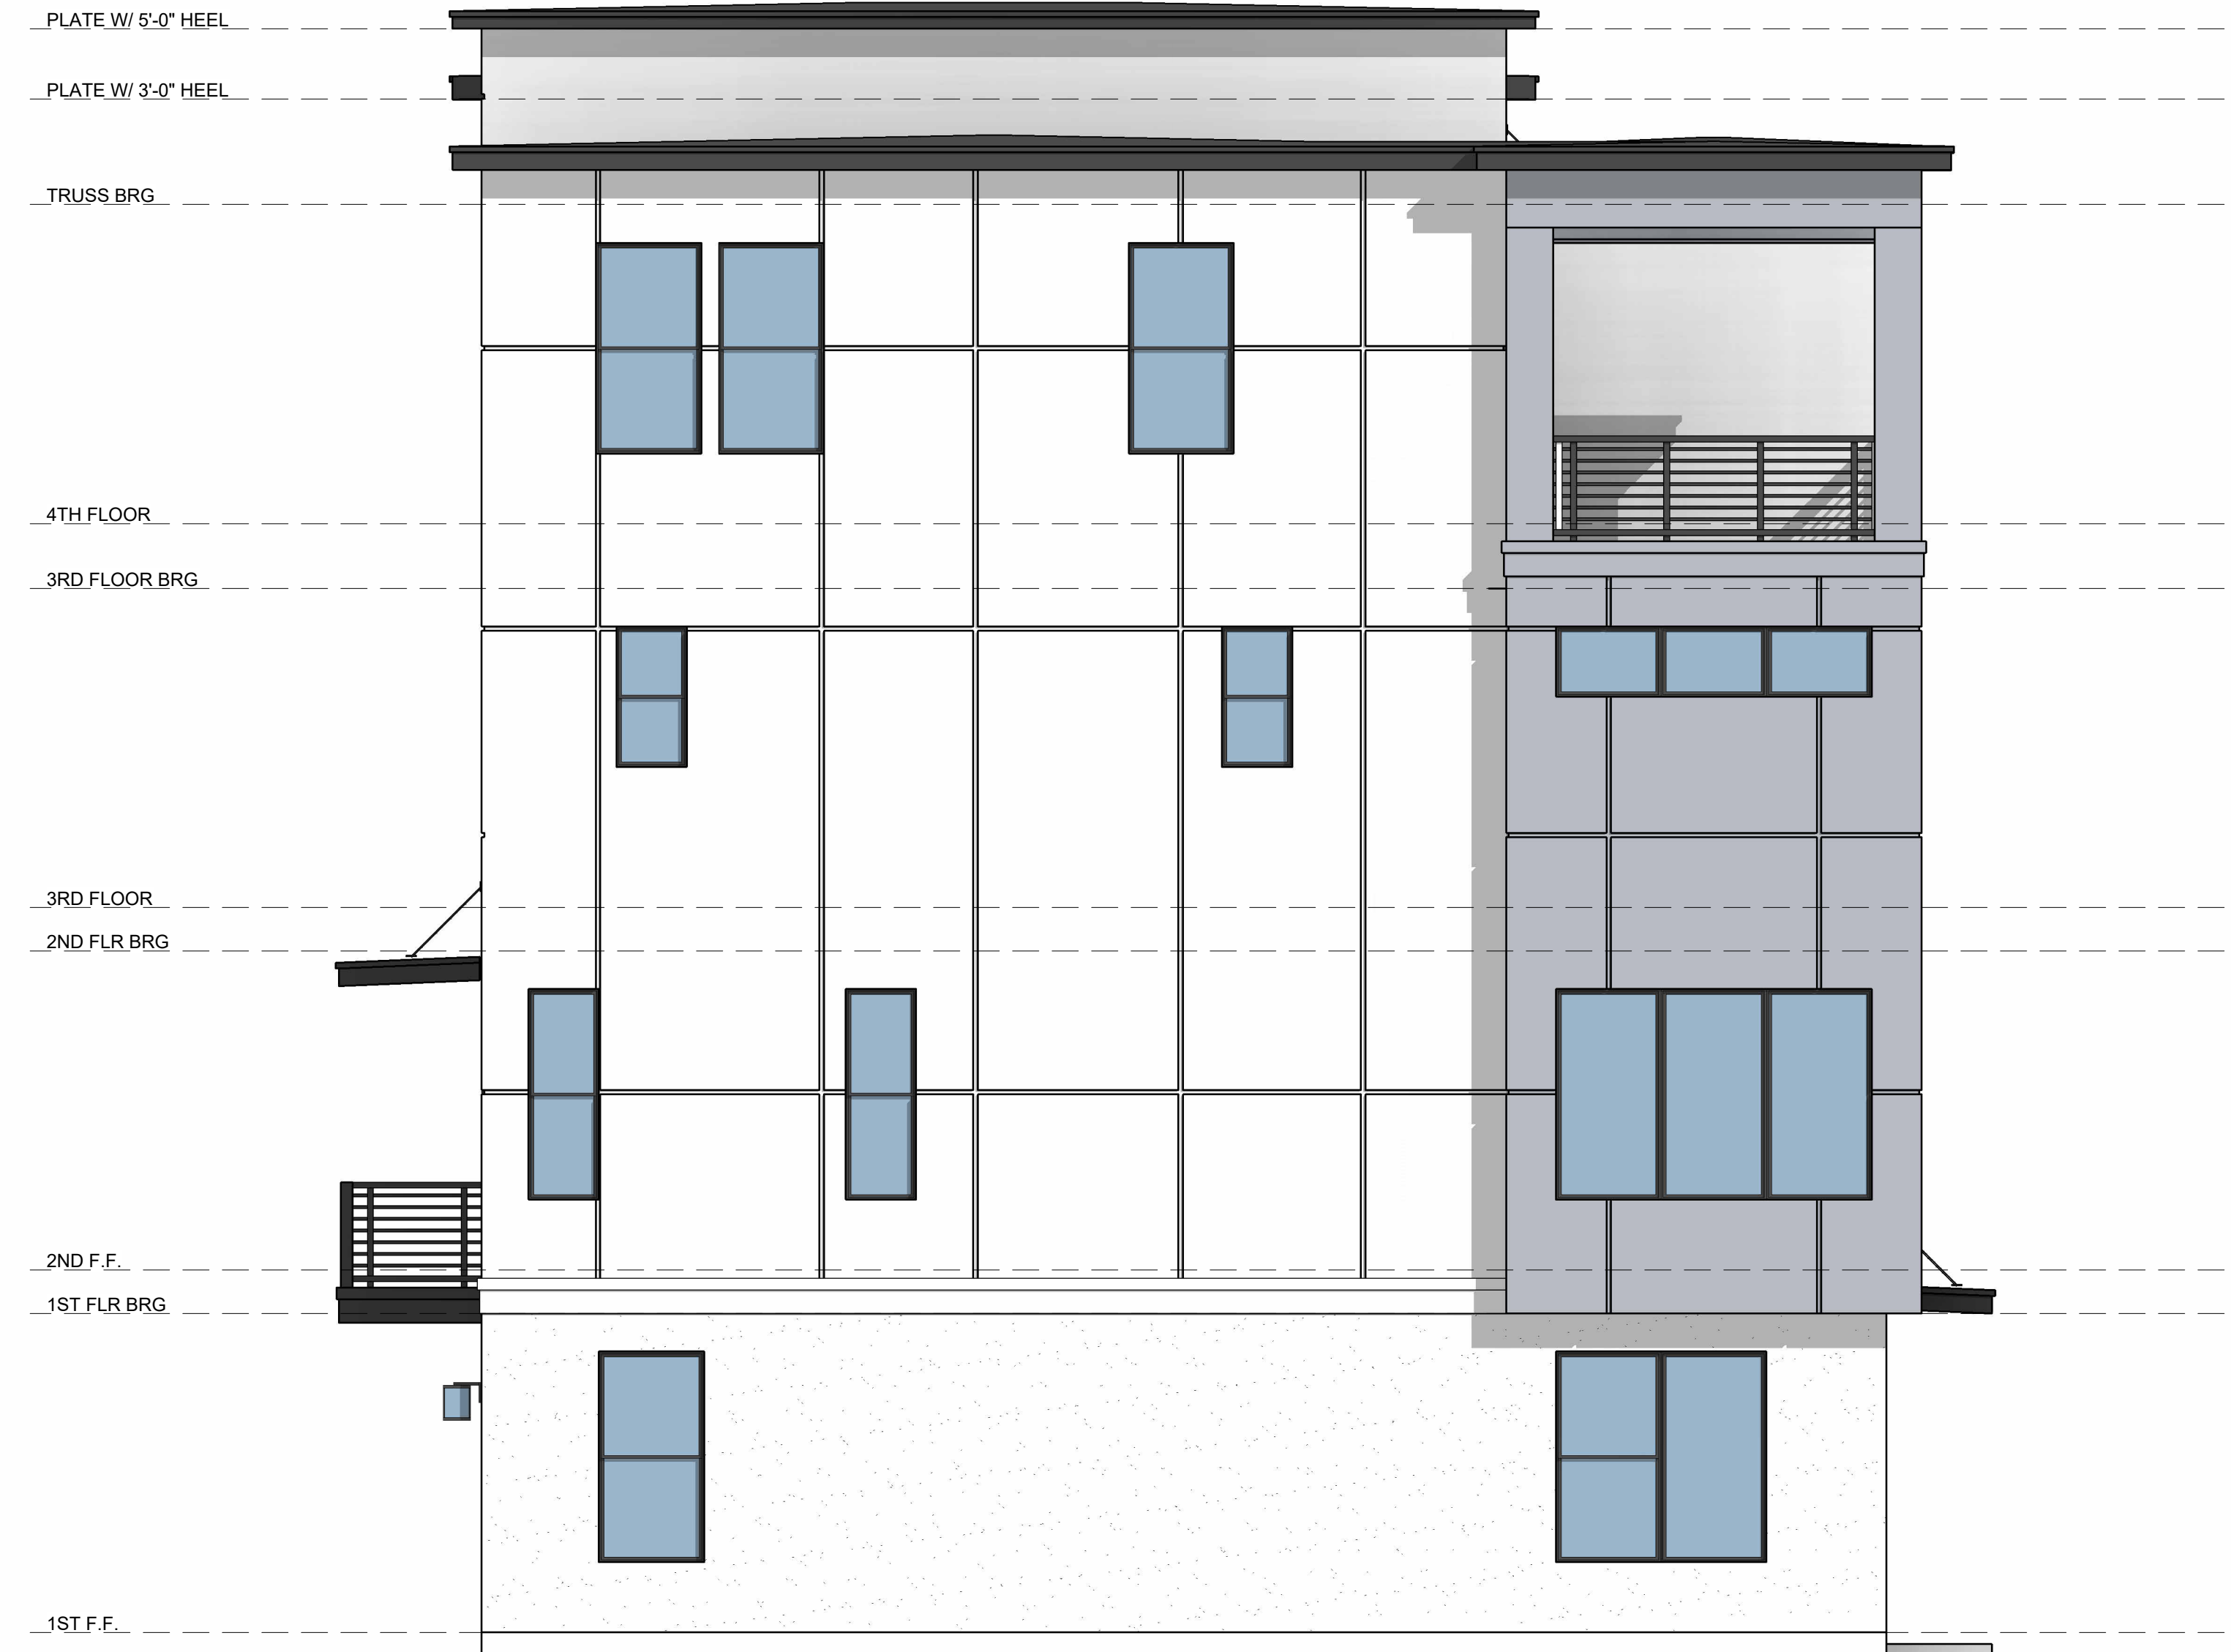

LEFT ELEVATION - DD
1/4" = 1'-0"



REAR ELEVATION - DD
1/4" = 1'-0"



TOTAL SOLUTIONS GROUP
258 Southhall Lane, Suite 200
Maitland, Florida, 32751
(407) 880 2333

100% Employee Owned
myTSGhome.com



Rockland THs – New Elevation

DESIGN CONTACT:
TOTAL SOLUTIONS GROUP
258 Southhall Lane, Suite 200, Maitland, Florida 32751
(407) 880 2333 OFFICE
(407) 880 2304 FAX

JOB NUMBER:
25-02598
PAGE:
A3.1

© 2025 Total Solutions Group. All Rights Reserved | AA2600315