





225 E. Robinson Street
Suite 300
Orlando, FL 32801
407.839.4006
Certificate of Authorization
Number FL #3932

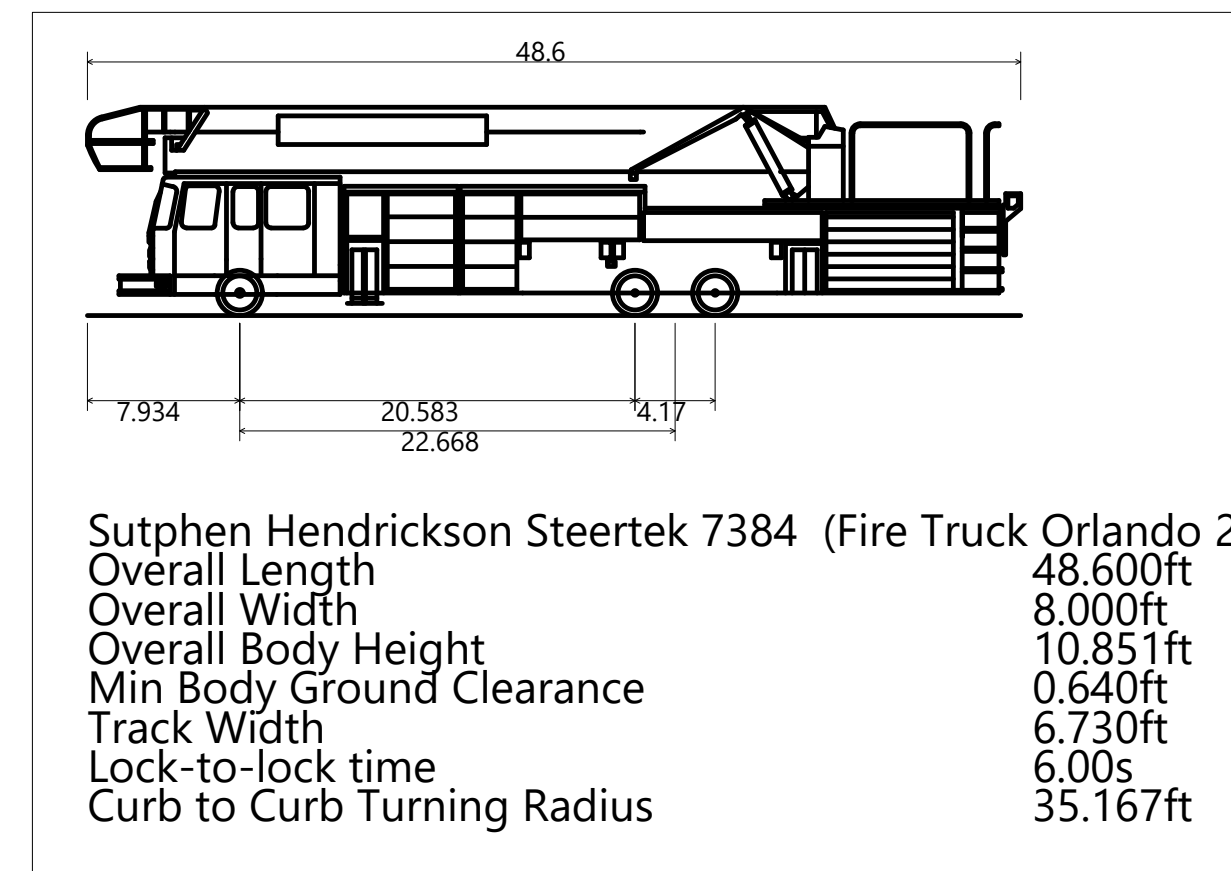

TEMPLATE

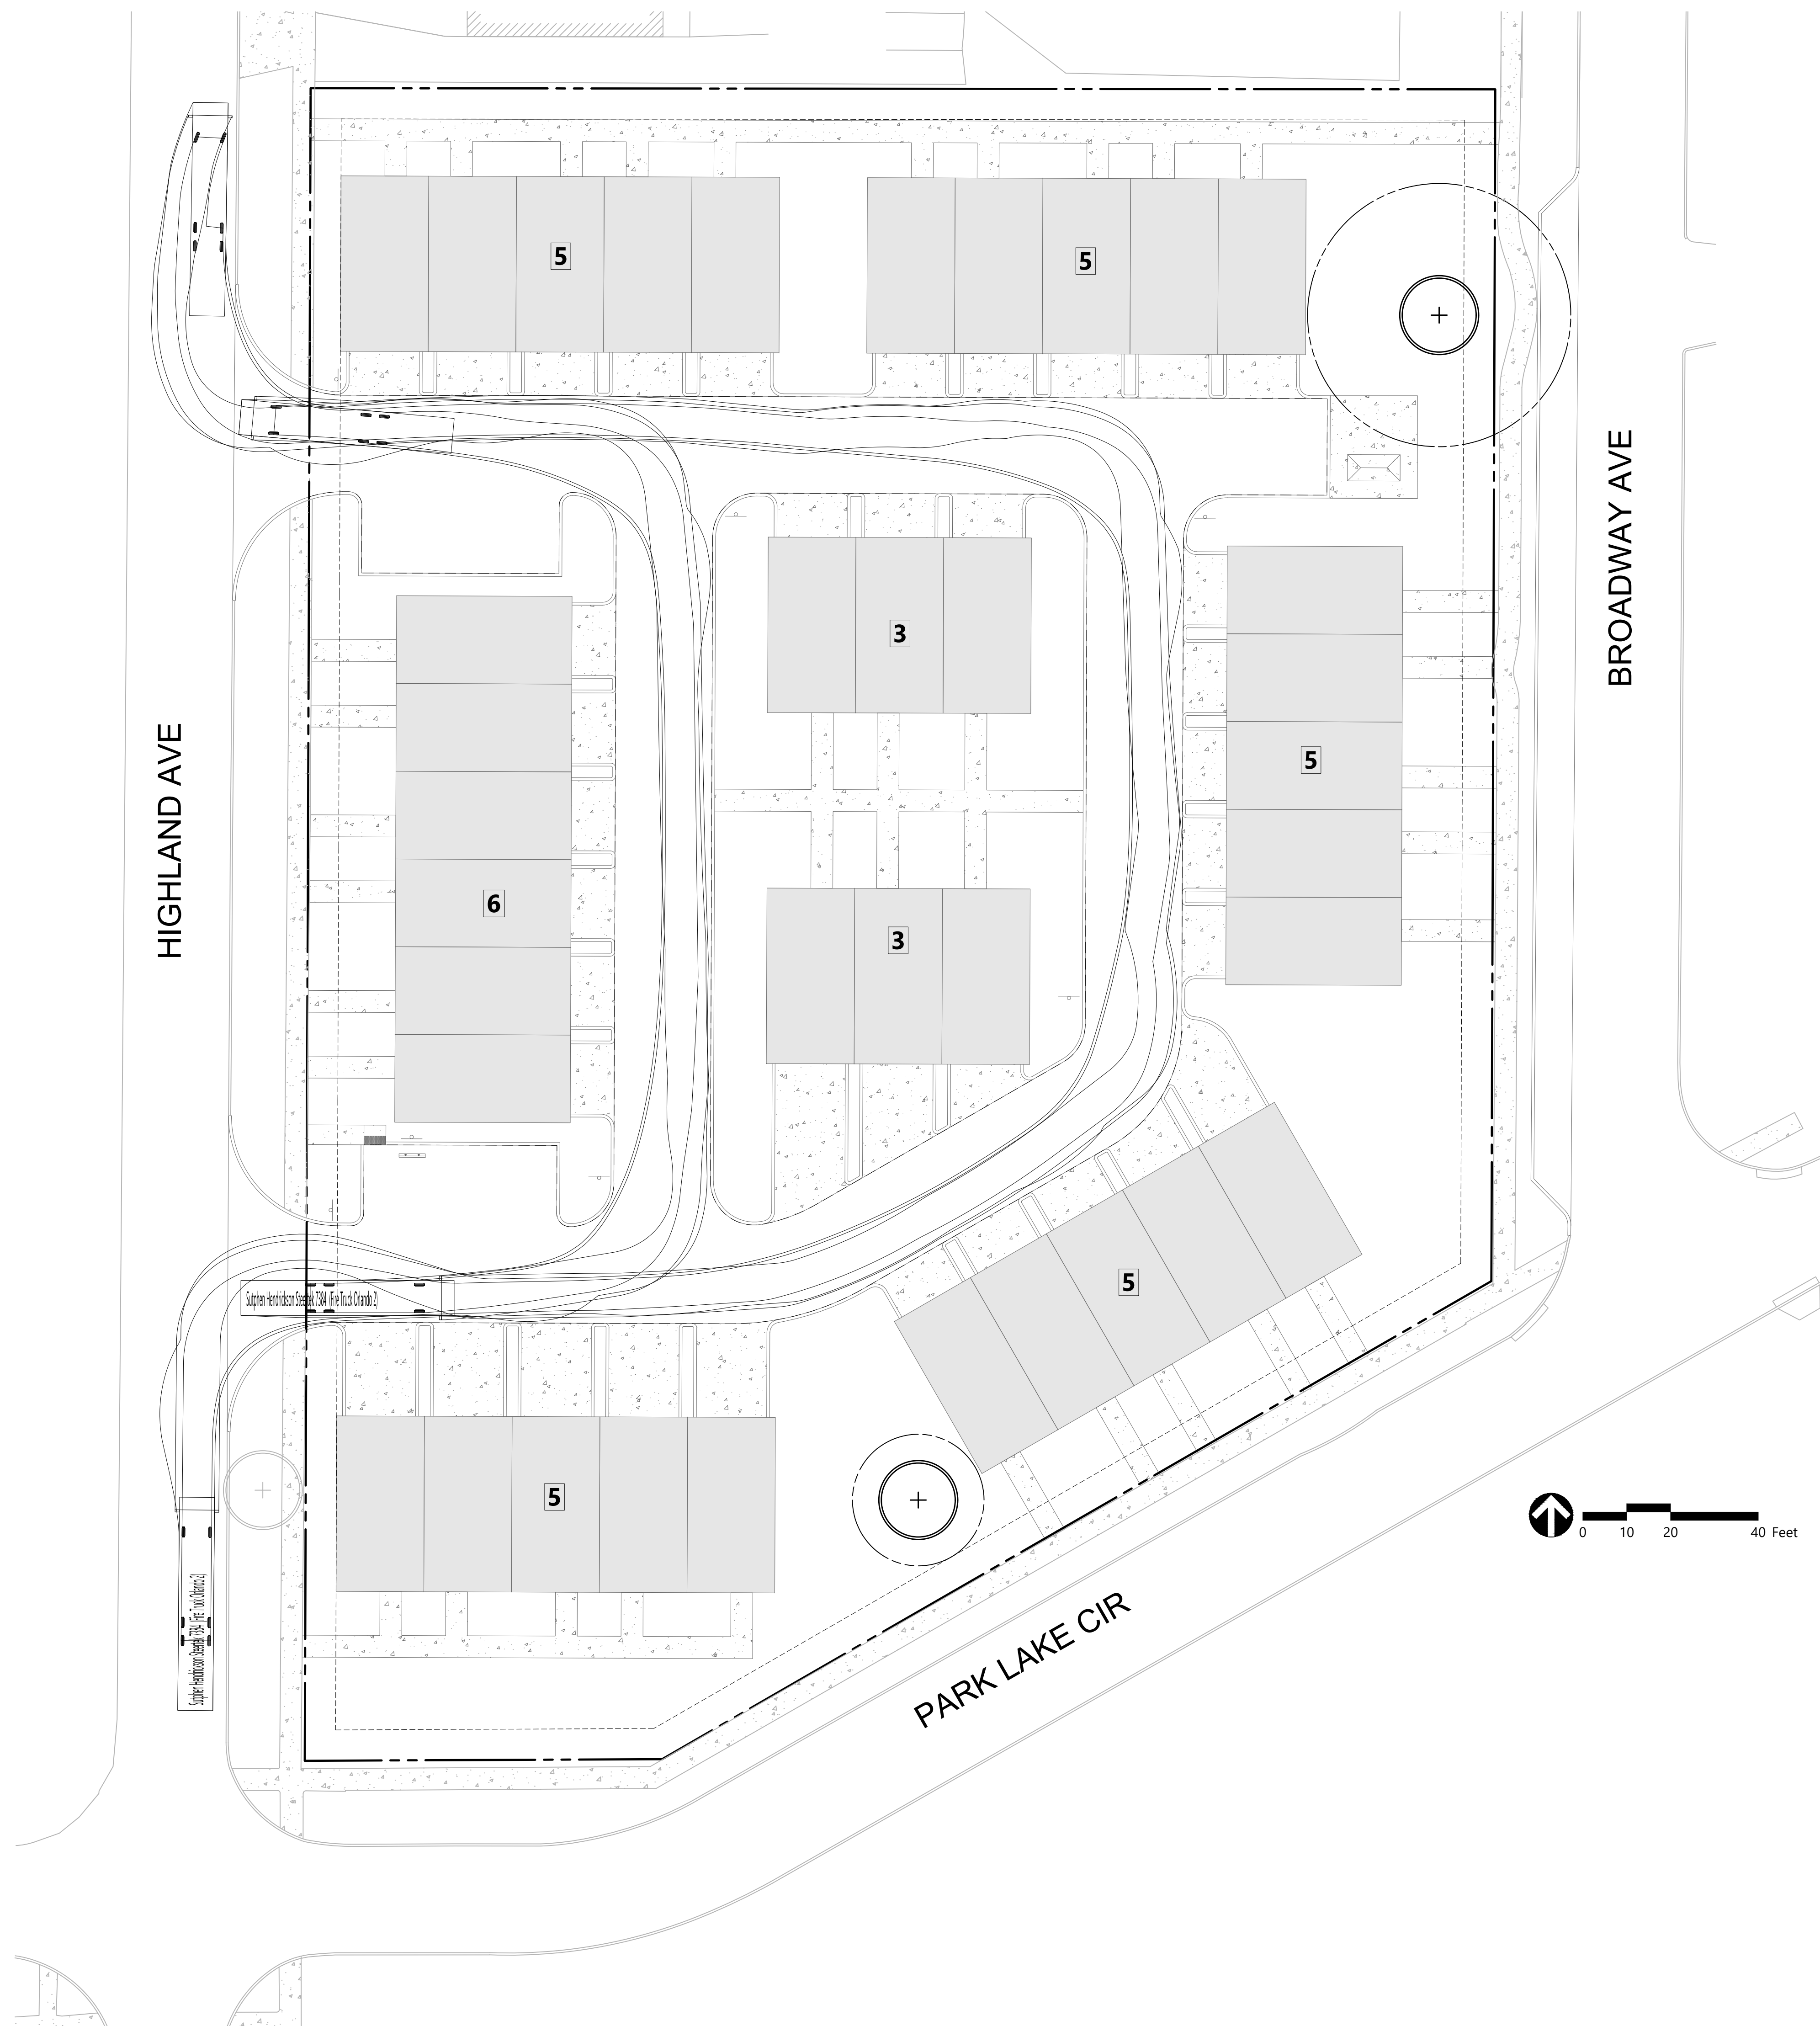

Park Lake Apartments

City of Orlando, Florida

[illegible]