

A

B

C

D

E

F

1

1

2

2

3

3

4

4

5

MATCHLINE - SEE SHEET L014

ADMIN BUILDING

MATCHLINE - SEE SHEET L012

LANDSCAPE CONCEPT LEGEND:


✕ EX. TREE TO BE REMOVED

LANDSCAPE CONCEPT NARRATIVE:


THE EXISTING SITE CONTAINS NON-NATIVE PALM TREES OF PROTECTED CALIPER GRADES FROM 12'-17". PALM SPECIES INCLUDE WASHINGTONIA ROBUSTA (MEXICAN FAN PALM) & PHOENIX SPP. (DATE PALM). SELECTED TREES AROUND STADIUM AND AT STREET ARE SLATED TO BE REMOVED FOR CONSTRUCTION OF NEW ARCHITECTURAL FACADE AND STRUCTURAL FRAMING.

RIO GRANDE AVE

1 AREA A - LANDSCAPE REMOVAL CONCEPT PLAN
SCALE: 1" = 20'

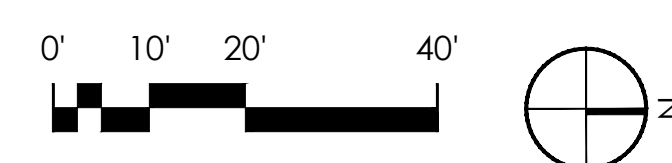


KEY PLAN

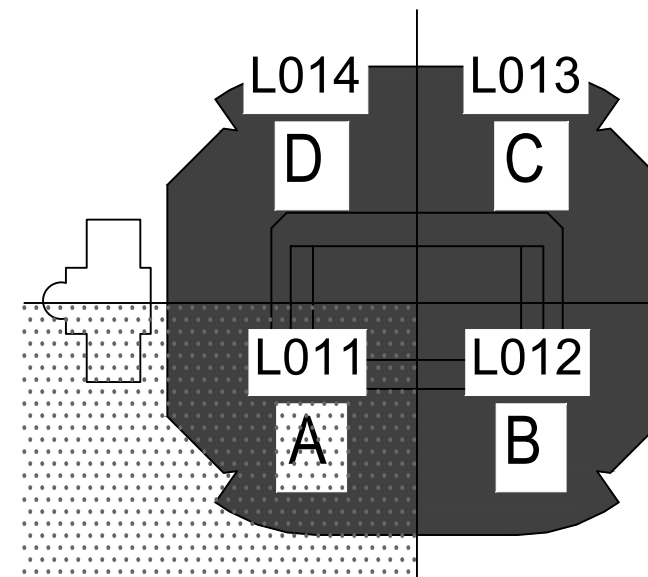

A B C D E F


1
1
2
2
3
3
4
5

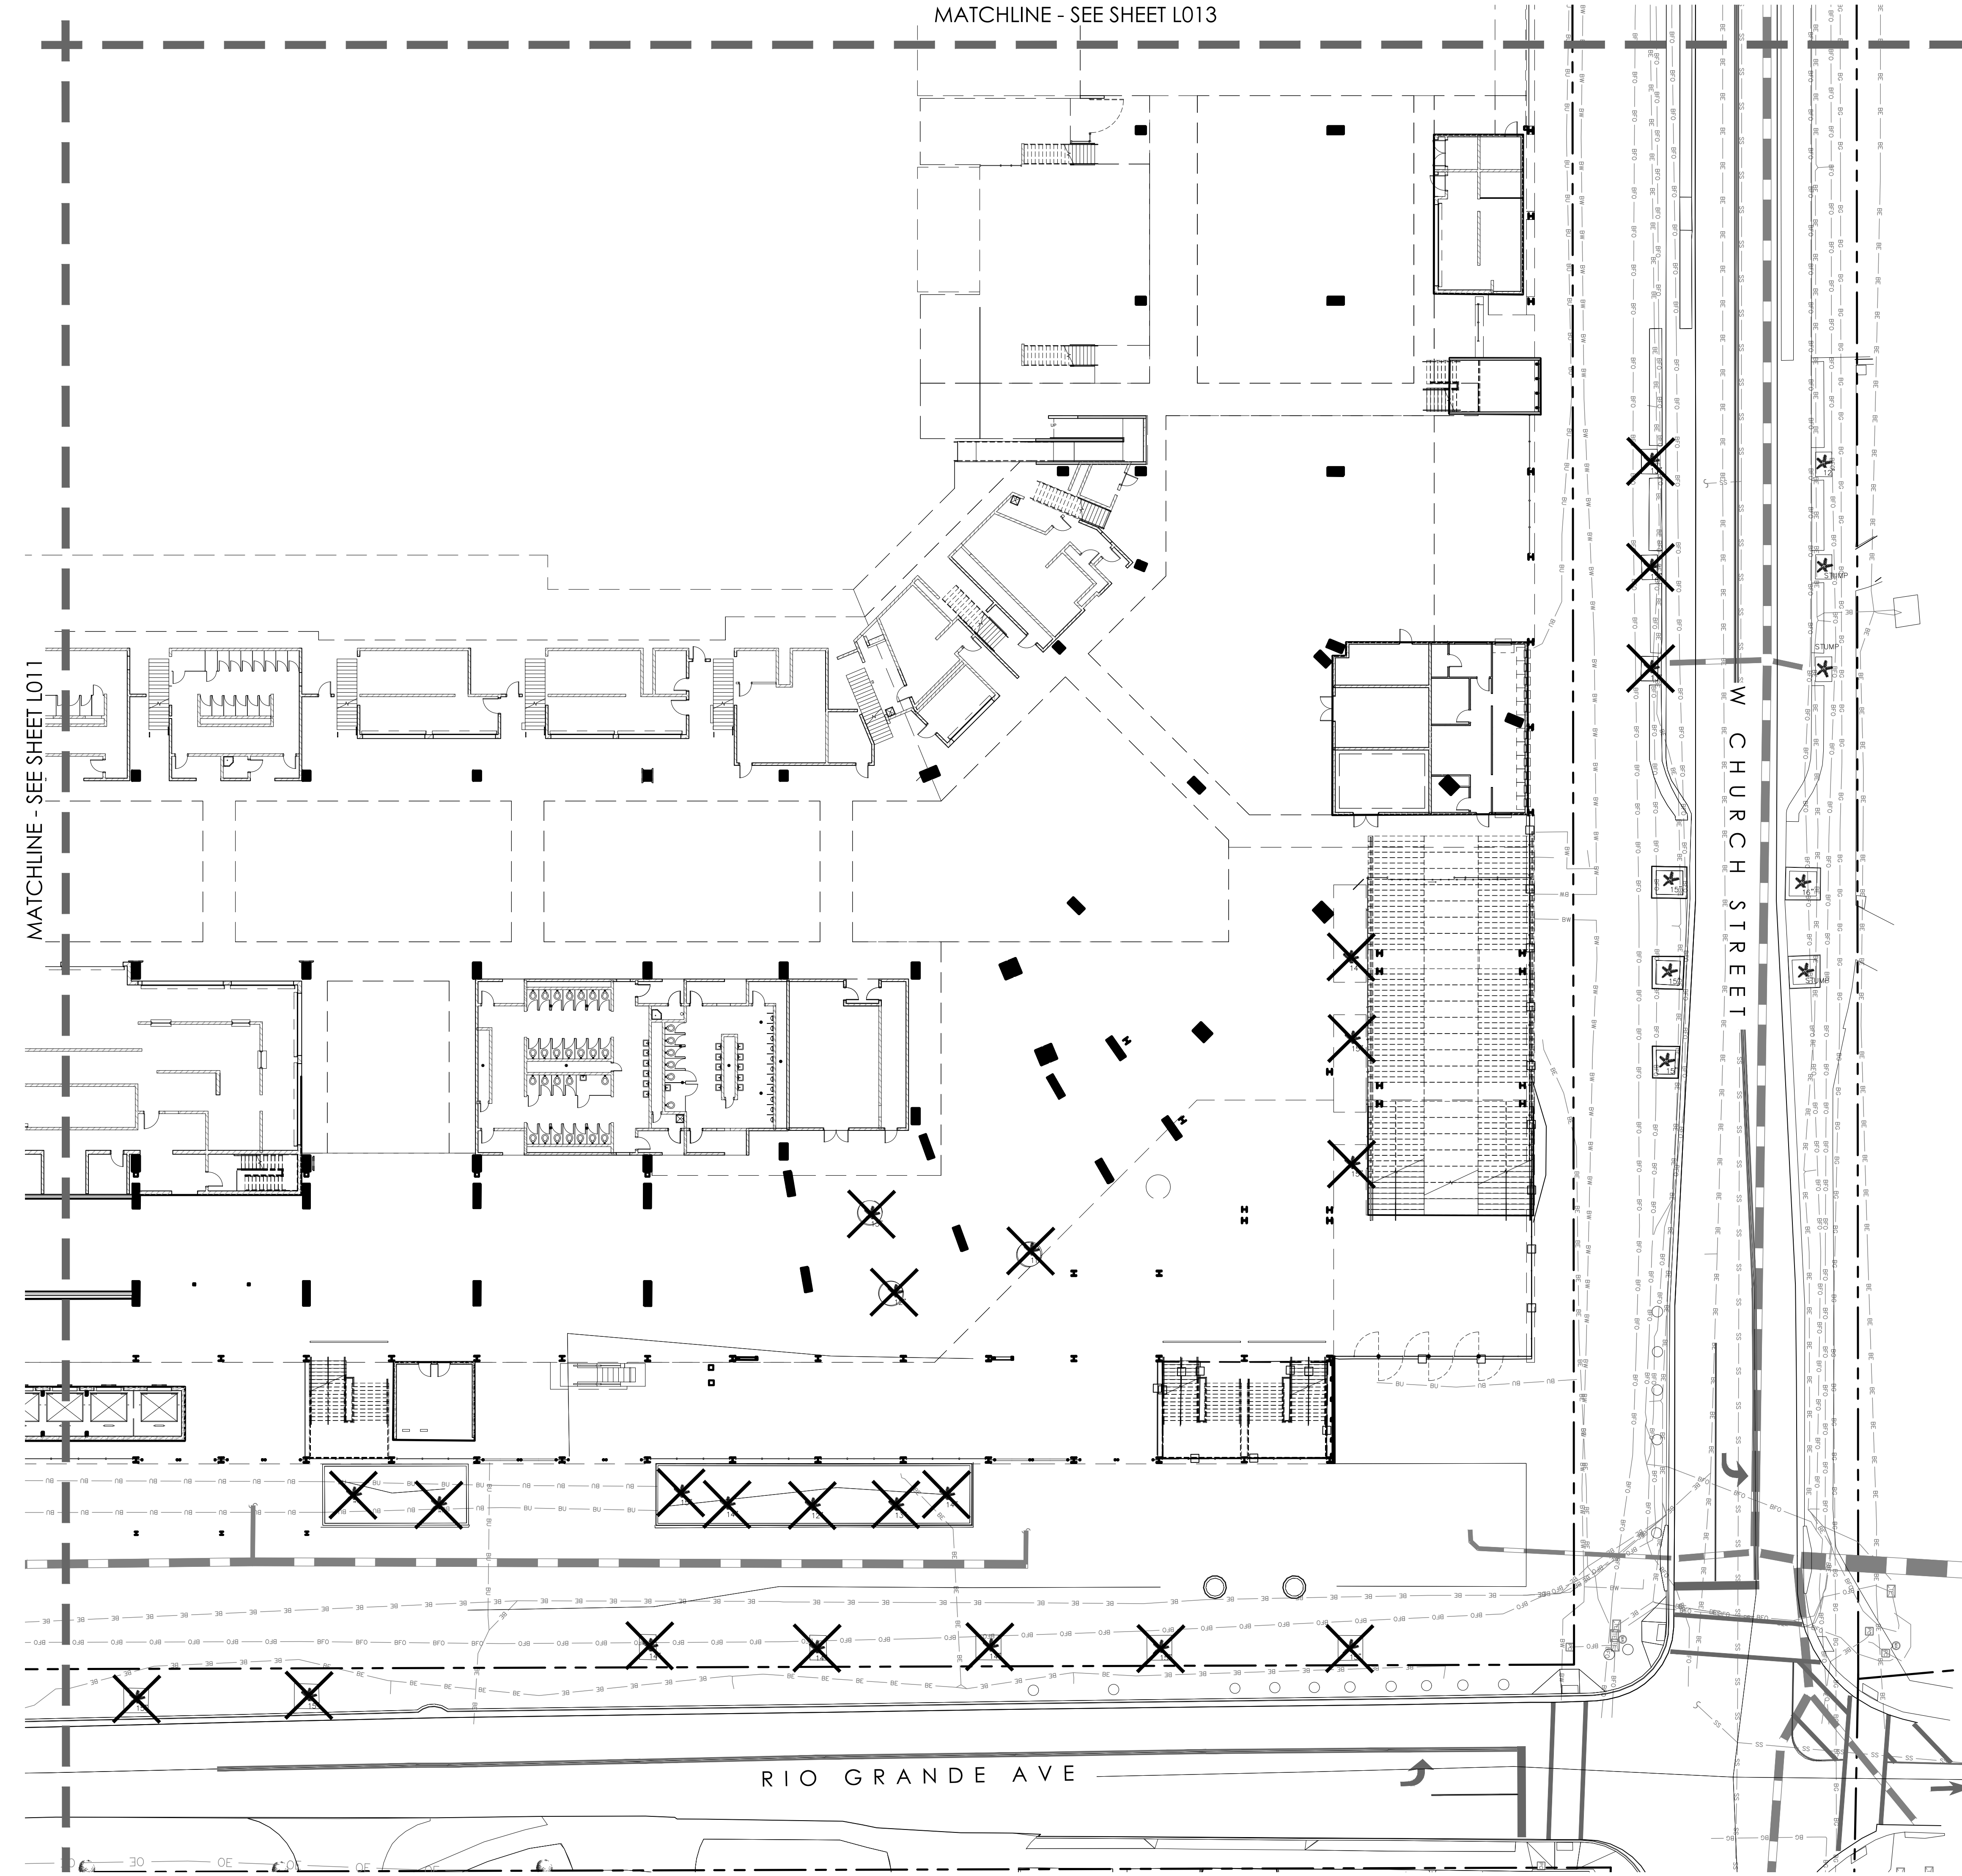

1 AREA B - LANDSCAPE REMOVAL CONCEPT PLAN
SCALE: 1" = 20'


LANDSCAPE CONCEPT LEGEND:
X EX. TREE TO BE REMOVED

LANDSCAPE CONCEPT NARRATIVE:
THE EXISTING SITE CONTAINS NON-NATIVE PALM TREES OF PROTECTED CALIPER GRADES FROM 12'-17". PALM SPECIES INCLUDE WASHINGTONIA ROBUSTA (MEXICAN FAN PALM) & PHOENIX SPP. (DATE PALM). SELECTED TREES AROUND STADIUM AND AT STREET ARE SLATED TO BE REMOVED FOR CONSTRUCTION OF NEW ARCHITECTURAL FACADE AND STRUCTURAL FRAMING.

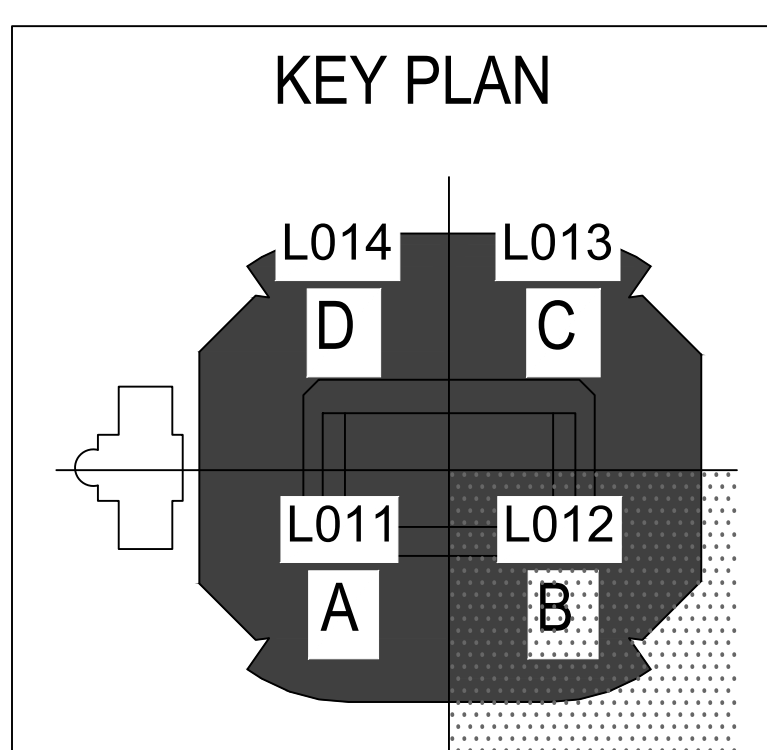

A B C D E F



1
1
2
2
3
3
4
4
5

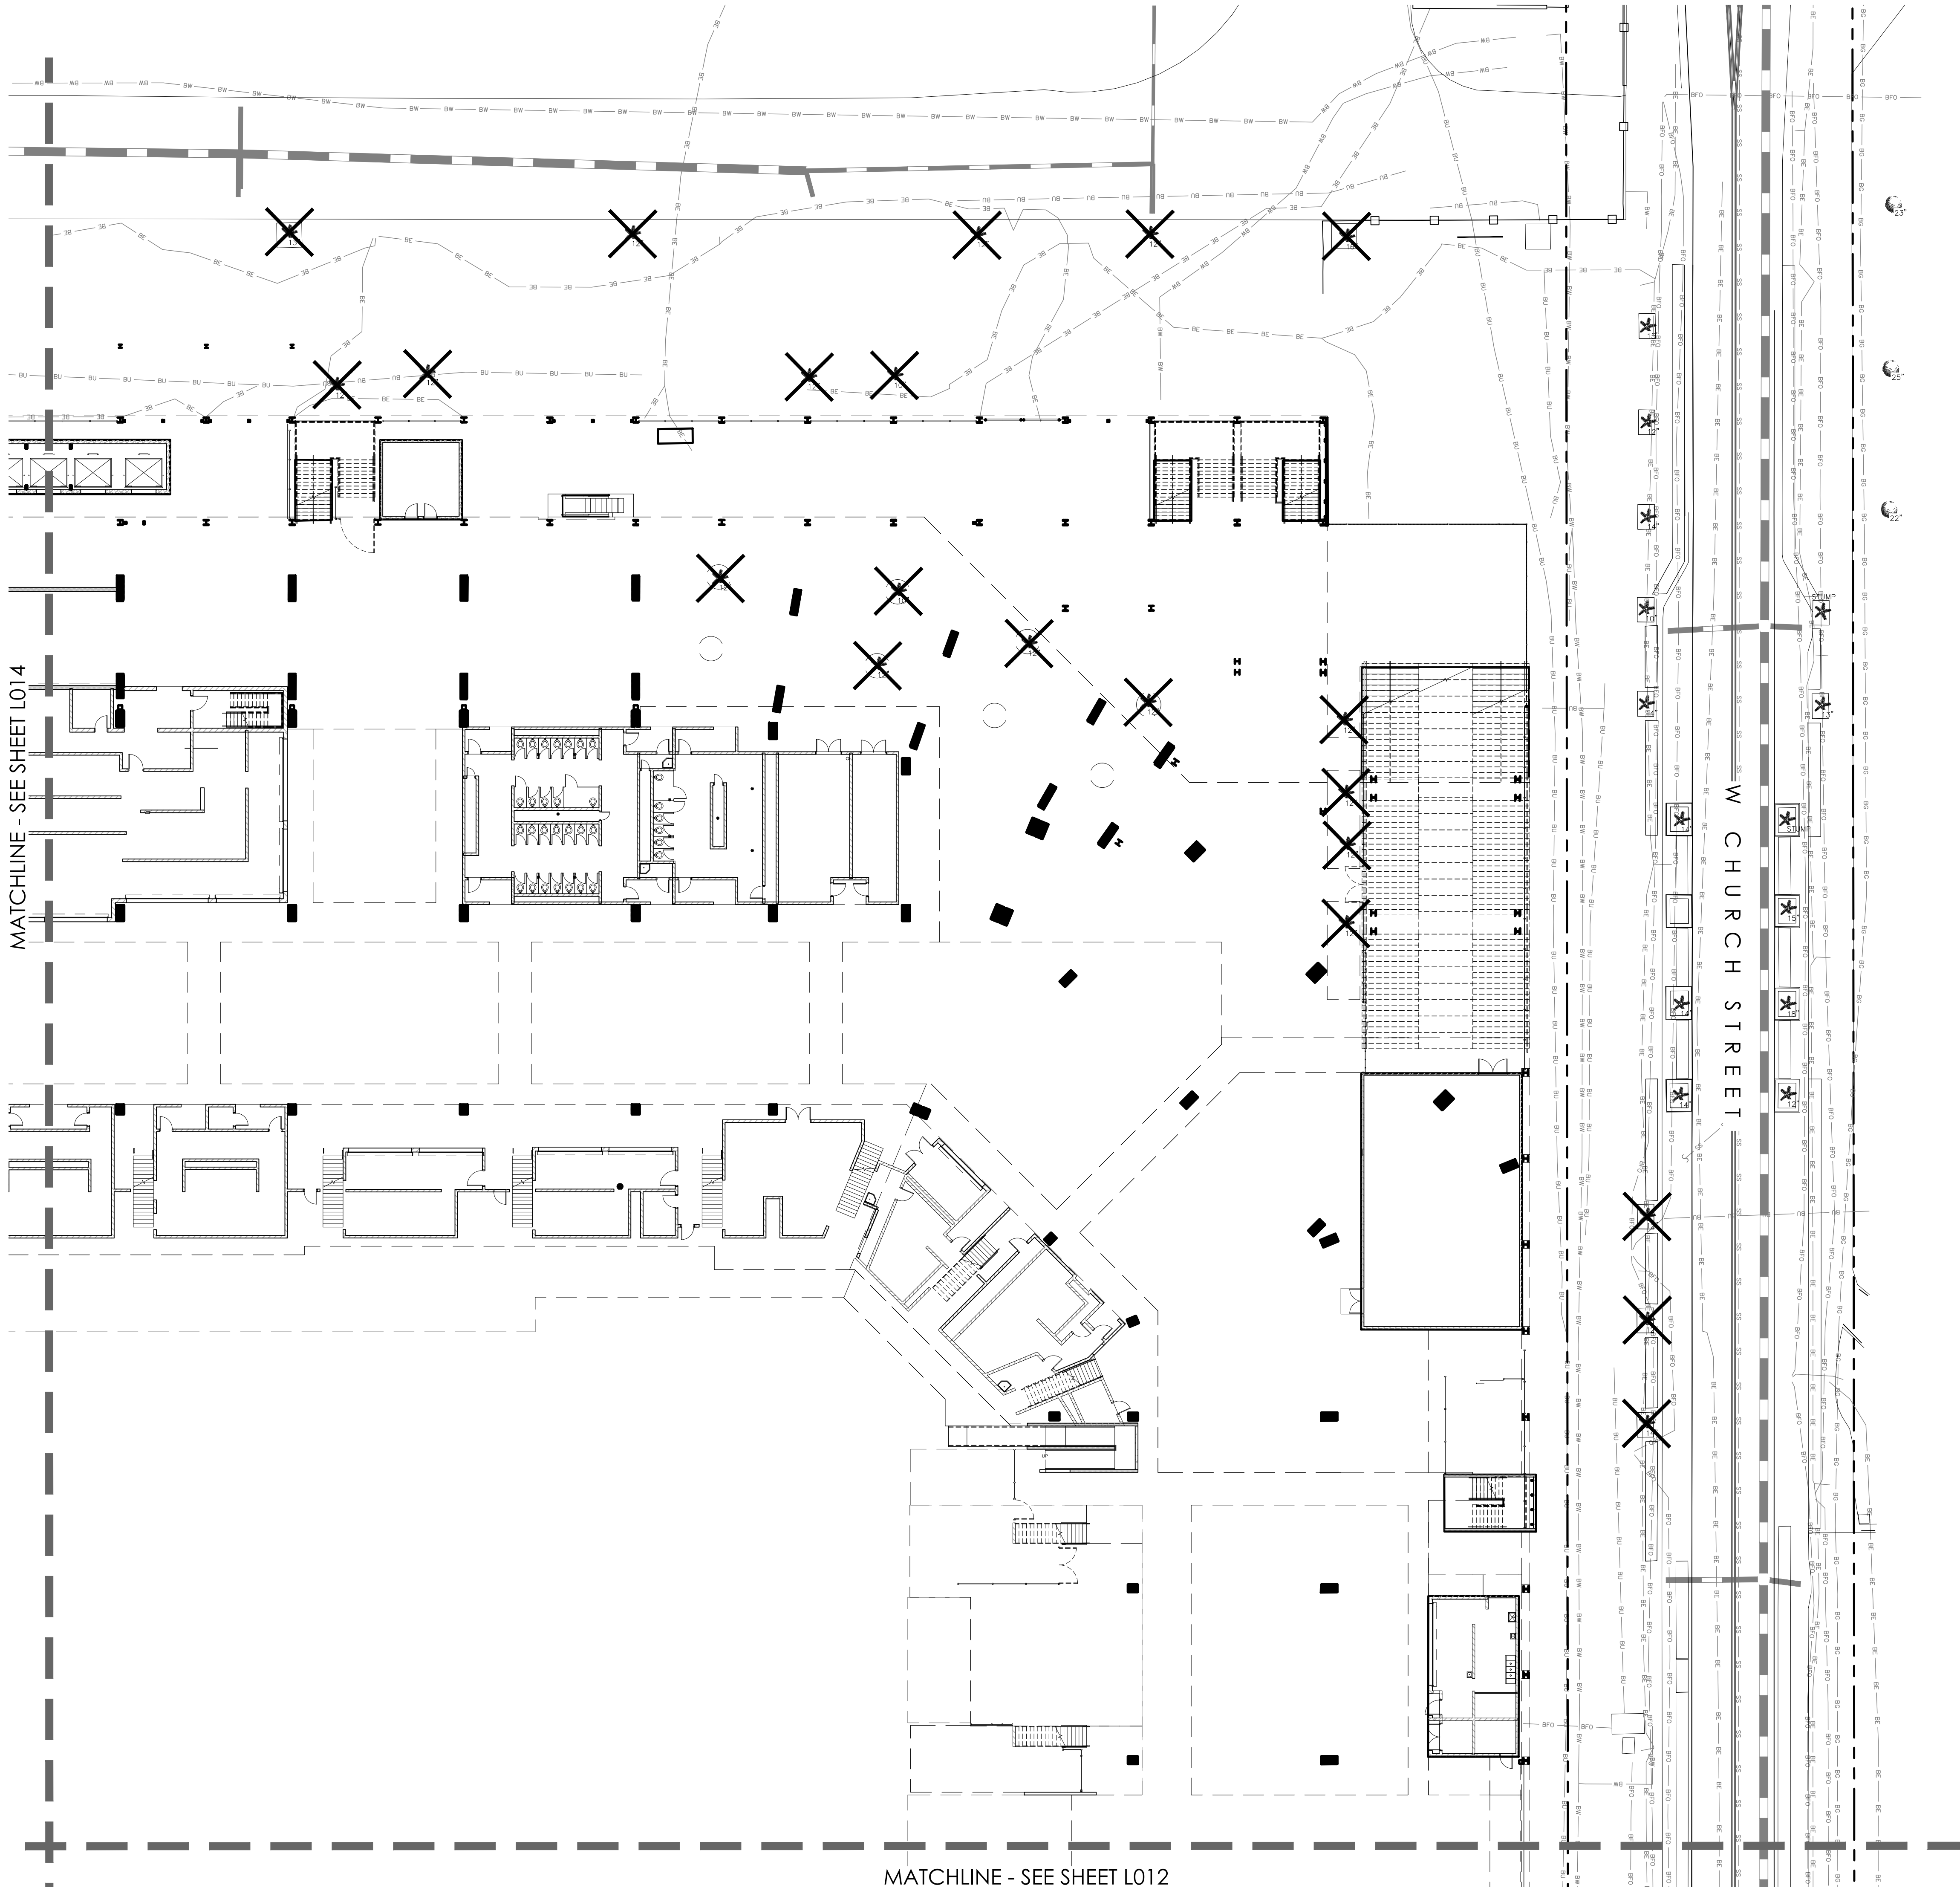

1 AREA C - LANDSCAPE REMOVAL CONCEPT PLAN
SCALE: 1" = 20'

LANDSCAPE CONCEPT LEGEND:
X EX. TREE TO BE REMOVED

LANDSCAPE CONCEPT NARRATIVE:
THE EXISTING SITE CONTAINS NON-NATIVE PALM TREES OF PROTECTED CALIPER GRADES FROM 12'-17". PALM SPECIES INCLUDE WASHINGTONIA ROBUSTA (MEXICAN FAN PALM) & PHOENIX SPP. (DATE PALM). SELECTED TREES AROUND STADIUM AND AT STREET ARE SLATED TO BE REMOVED FOR CONSTRUCTION OF NEW ARCHITECTURAL FACADE AND STRUCTURAL FRAMING.

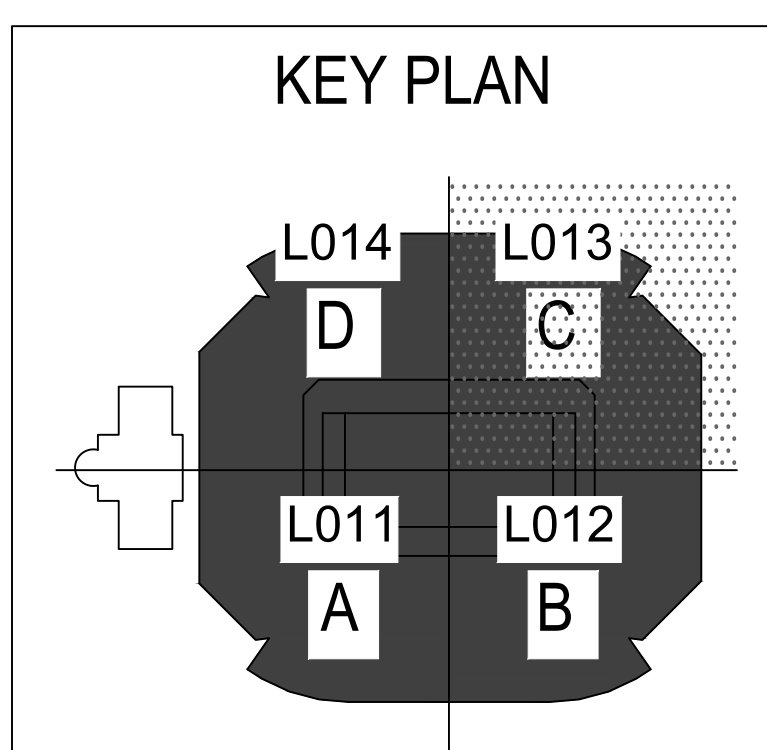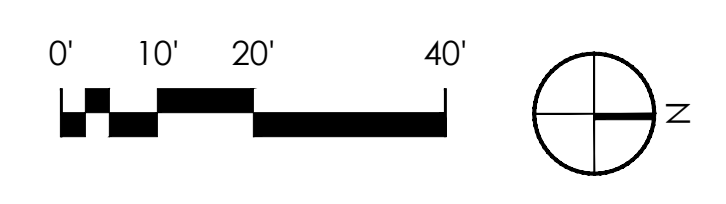



© DLR Group

NOT FOR CONSTRUCTION

COYLE & CARDN
2300 PARKWAY, SUITE 100
407-886-0100
WWW.COYLEANDCARDN.COM



LANDSCAPE ARCHITECTURE • HUNTER DESIGN

Project Logo

CAMPING WORLD STADIUM RENOVATION

CUP Submittal
7/2/2025
REVISIONS

PROJ. NO. 36-25111-00

AREA C - LANDSCAPE REMOVAL CONCEPT PLAN

L013

A

B

C

D

E

F

1
1

2

2


3

3

4

4

5

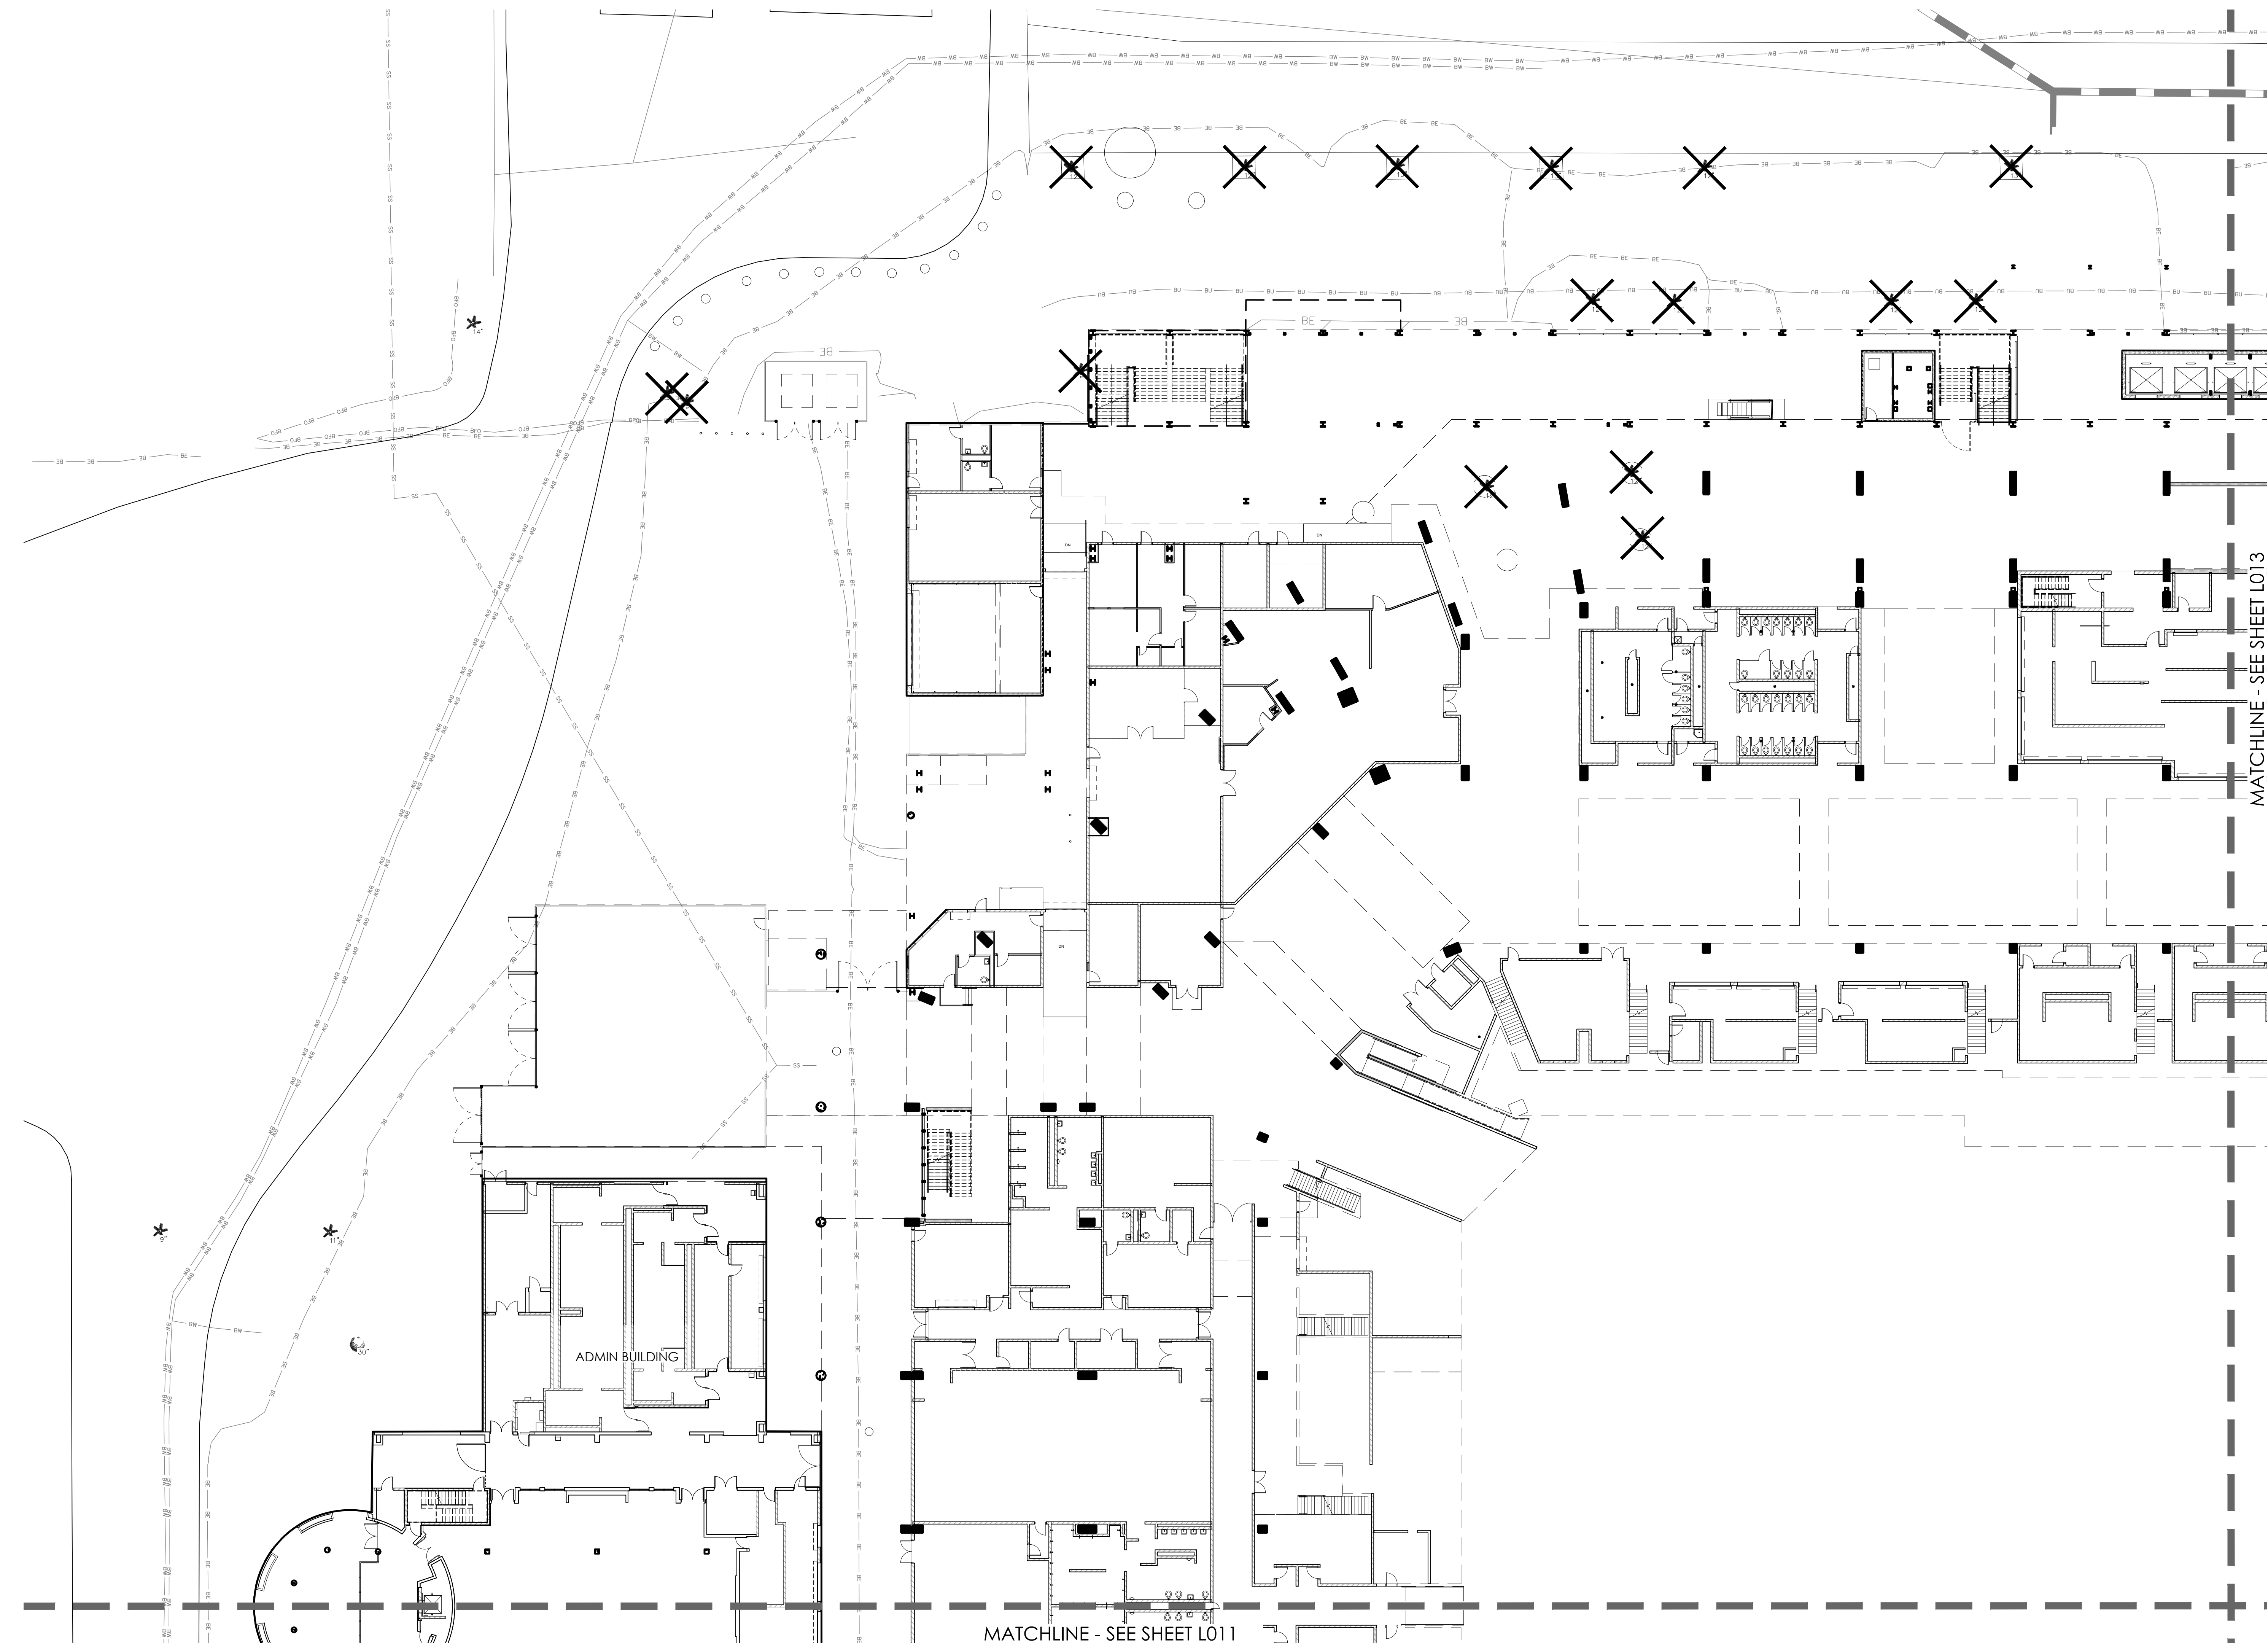

1 AREA D - LANDSCAPE REMOVAL CONCEPT PLAN
SCALE: 1" = 20'

MATCHLINE - SEE SHEET L013

MATCHLINE - SEE SHEET L011

LANDSCAPE CONCEPT LEGEND:

X EX. TREE TO BE REMOVED

LANDSCAPE CONCEPT NARRATIVE:

THE EXISTING SITE CONTAINS NON-NATIVE PALM TREES OF PROTECTED CALIPER GRADES FROM 12'-17". PALM SPECIES INCLUDE WASHINGTONIA ROBUSTA (MEXICAN FAN PALM) & PHOENIX SPP. (DATE PALM). SELECTED TREES AROUND STADIUM AND AT STREET ARE SLATED TO BE REMOVED FOR CONSTRUCTION OF NEW ARCHITECTURAL FACADE AND STRUCTURAL FRAMING.

KEY PLAN

