


MAP OF SURVEY

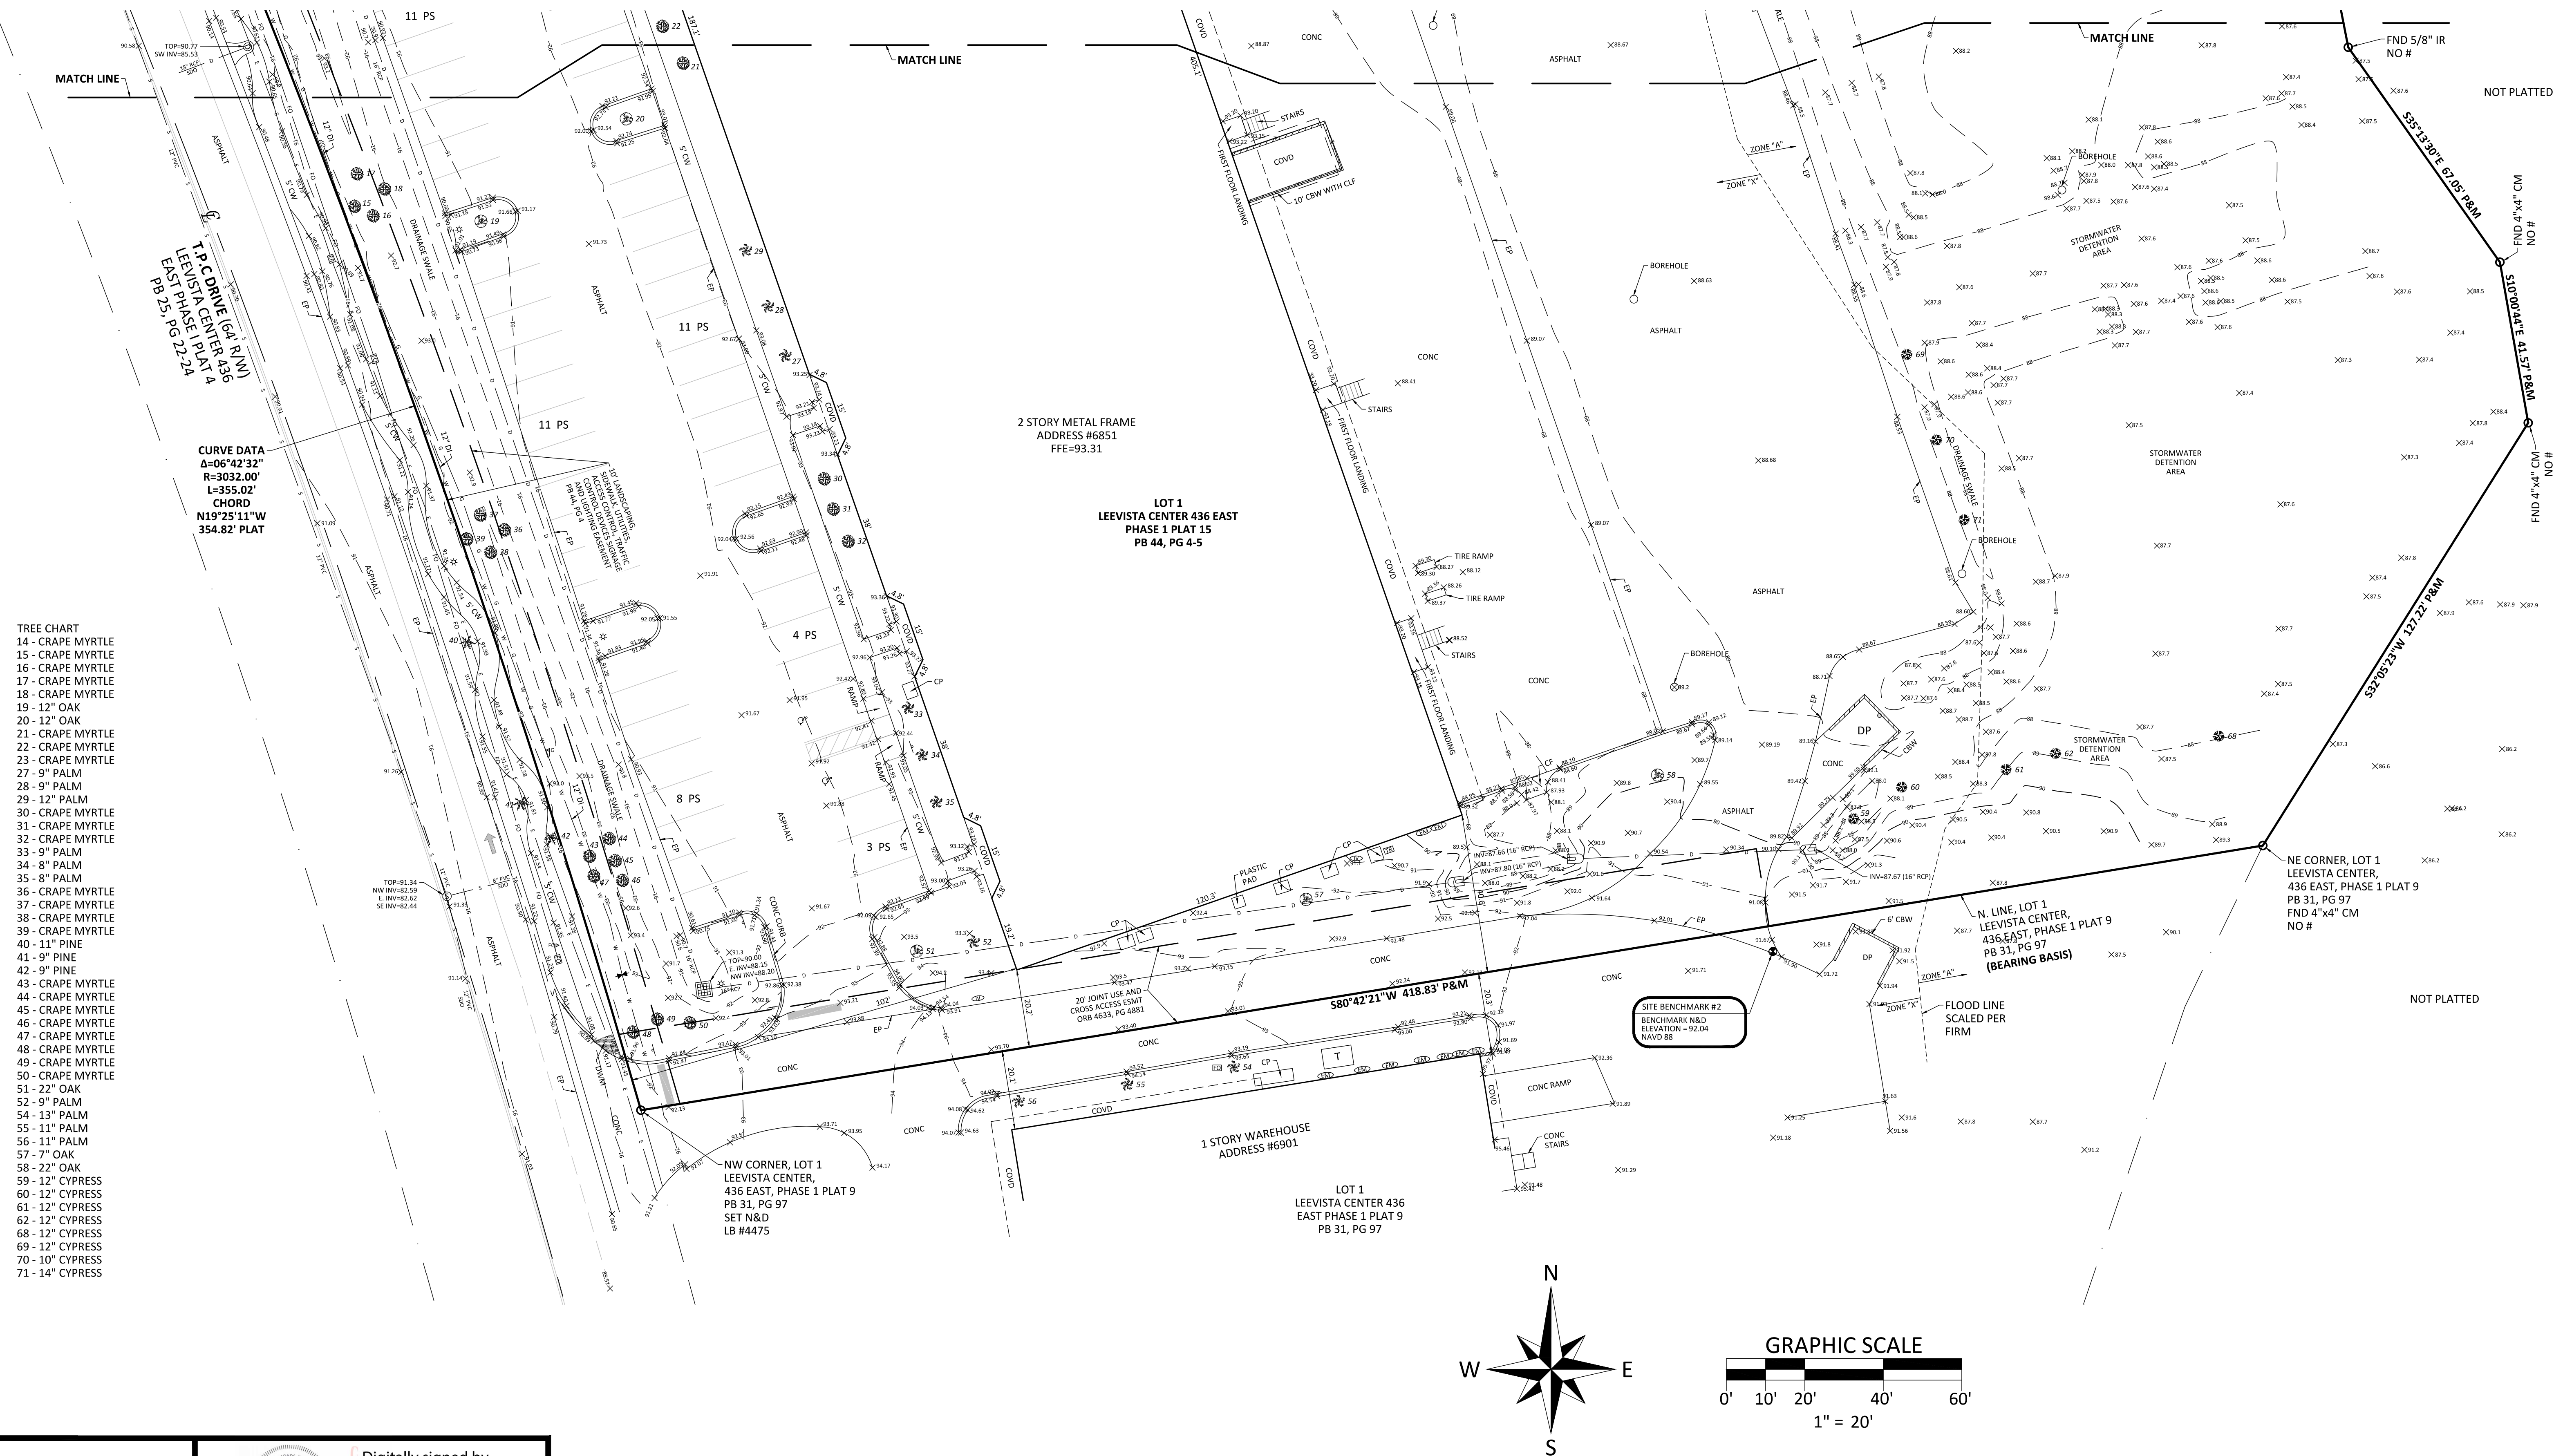

ACCURIGHT

ACCURIGHT SURVEYS OF ORLANDO INC., LB 4475
2012 E. Robinson Street, Orlando, Florida 32803
www.AccurightSurveys.net
ACCU@AccurightSurveys.net
PHONE: (407) 894-6314



Digitally signed by
Frank A Raymond III
Date: 2025.08.19
11:24:58 -04'00'

THIS SURVEY MEETS THE "STANDARDS OF PRACTICE" AS REQUIRED BY CHAPTER 5J-17 FLORIDA BOARD OF LAND SURVEYORS, PURSUANT TO SECTION 472.027 OF THE FLORIDA STATUTES.

"NOT VALID WITHOUT THE ORIGINAL SIGNATURE AND SEAL OF THIS
FLORIDA LICENSED SURVEYOR AND MAPPER." -OR-
THE DIGITAL SEAL APPEARING ON THIS DOCUMENT WAS
AUTHORIZED BY FRANK A. RAYMOND, III, PSM 5325.

LEGEND

[illegible]

SURVEY DATE: 9/15/23

DATE:	JOB #	REVISION	BY
08/18/25	59693	LIMITED TOPOGRAPHIC SURVEY	FAR

BOUNDARY AND TOPOGRAPHIC SURVEY

SCALE: 1" =	CF#	JOB #57268
FIELD DATE: 9/15/23		DRAWN BY: ANT
PREPARED FOR:		
KEVIN WEEDING		
LOCATION:	685 1 TPC DRIVE ORLANDO, FL 32822	SUBDIVISION NAME: LEEVISTA CENTER 436

COPYRIGHT © 1986 - 2020. ACCURIGHT SURVEY